

ARMITA PLAZA
 WEST OLENTANGY STREET
 POWELL, OHIO 43065

T H O M A S
BEERY
 ARCHITECTS, INC.
 1890 NORTHWEST BLDG. SITE 310 COLUMBUS, OHIO 43212
 614.569.2844 • FAX 614.569.2845


Date: MARCH 17, 2016

Issue: PRELIMINARY
 PERMIT
 CONSTRUCTION
 REVISION

Drawing Title:
**PROPOSED PLAN
 OPTION 'B3'**

Drawing Number:
A-1.1B

Job Number:
 16104.00

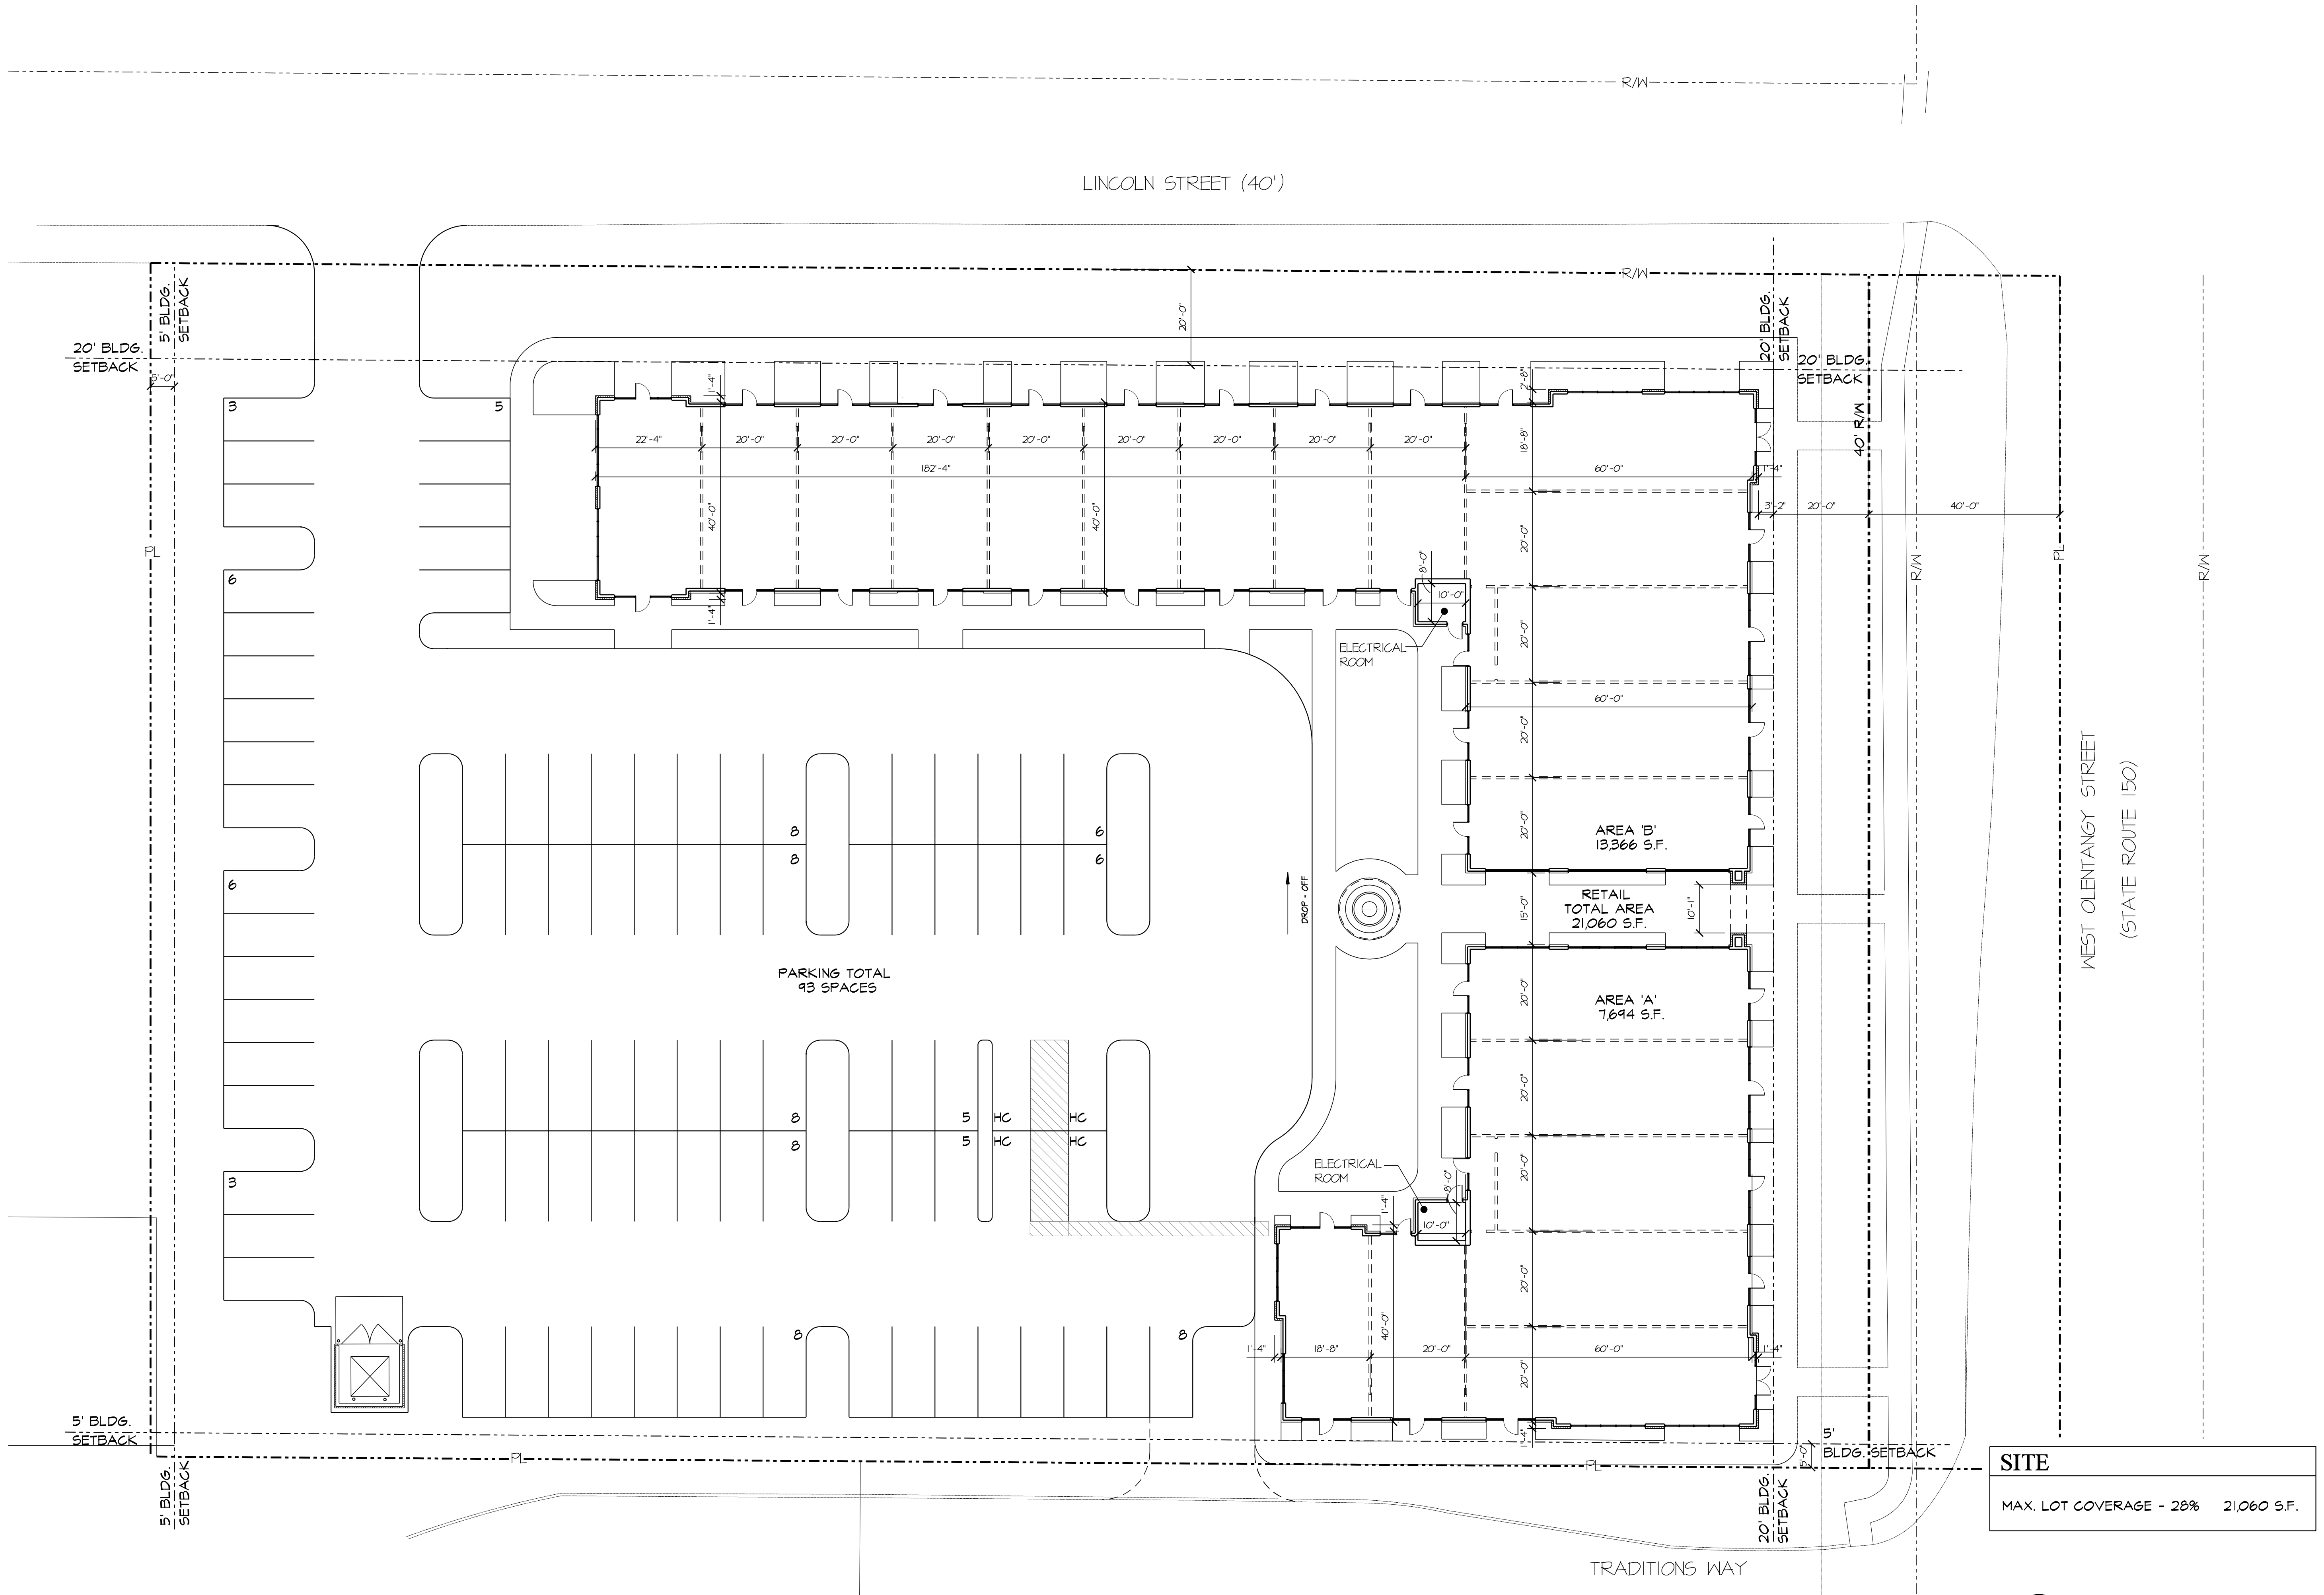


SITE
 MAX. LOT COVERAGE - 28% 21,060 S.F.

A PLAN - OPTION 'B'
 SCALE: 1/8" = 1'-0"

ARMITA PLAZA
WEST OLENTANGY STREET
POWELL, OHIO 43065




C WEST ELEVATION
SCALE: 1/8" = 1'-0"

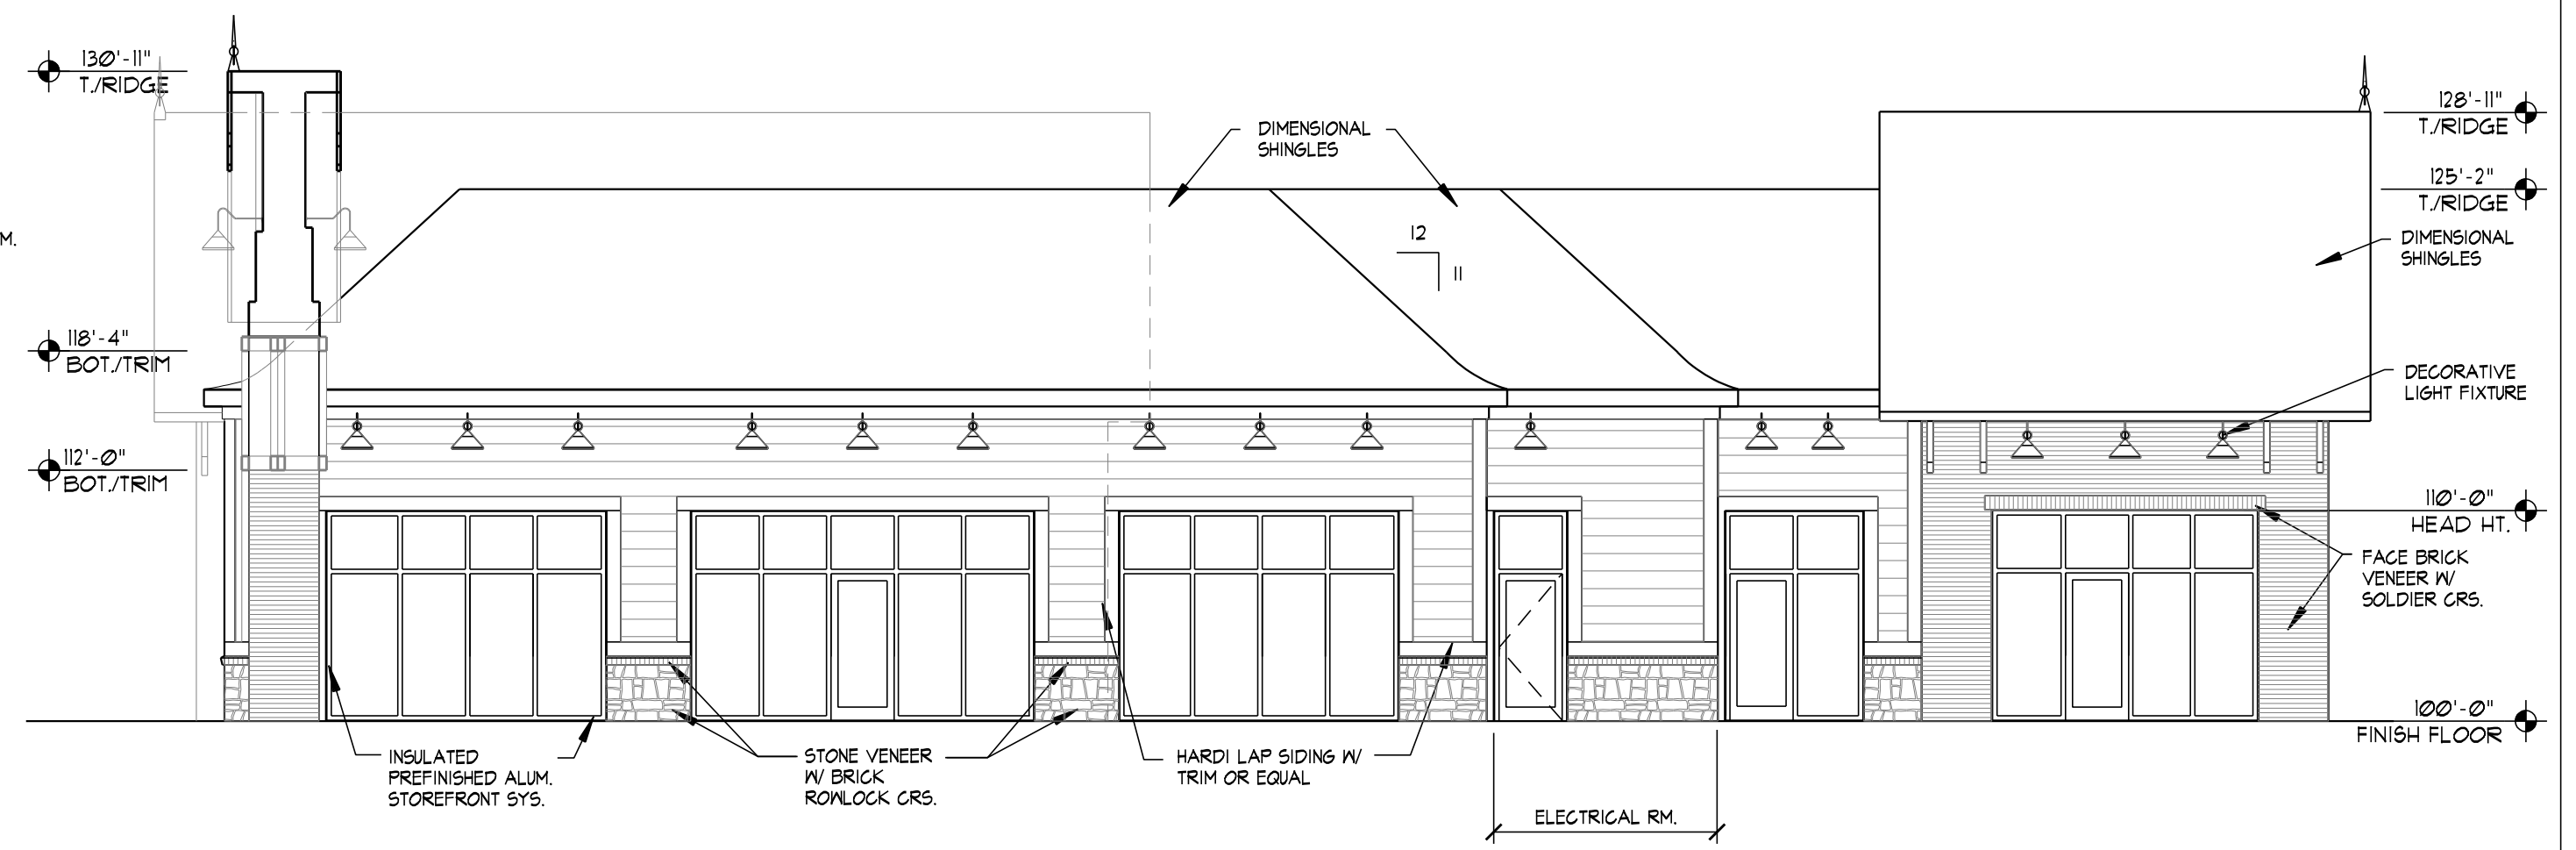

D EAST COURT ELEVATION - BREEZEWAY
SCALE: 1/8" = 1'-0"



B NORTH ELEVATION
SCALE: 1/8" = 1'-0"

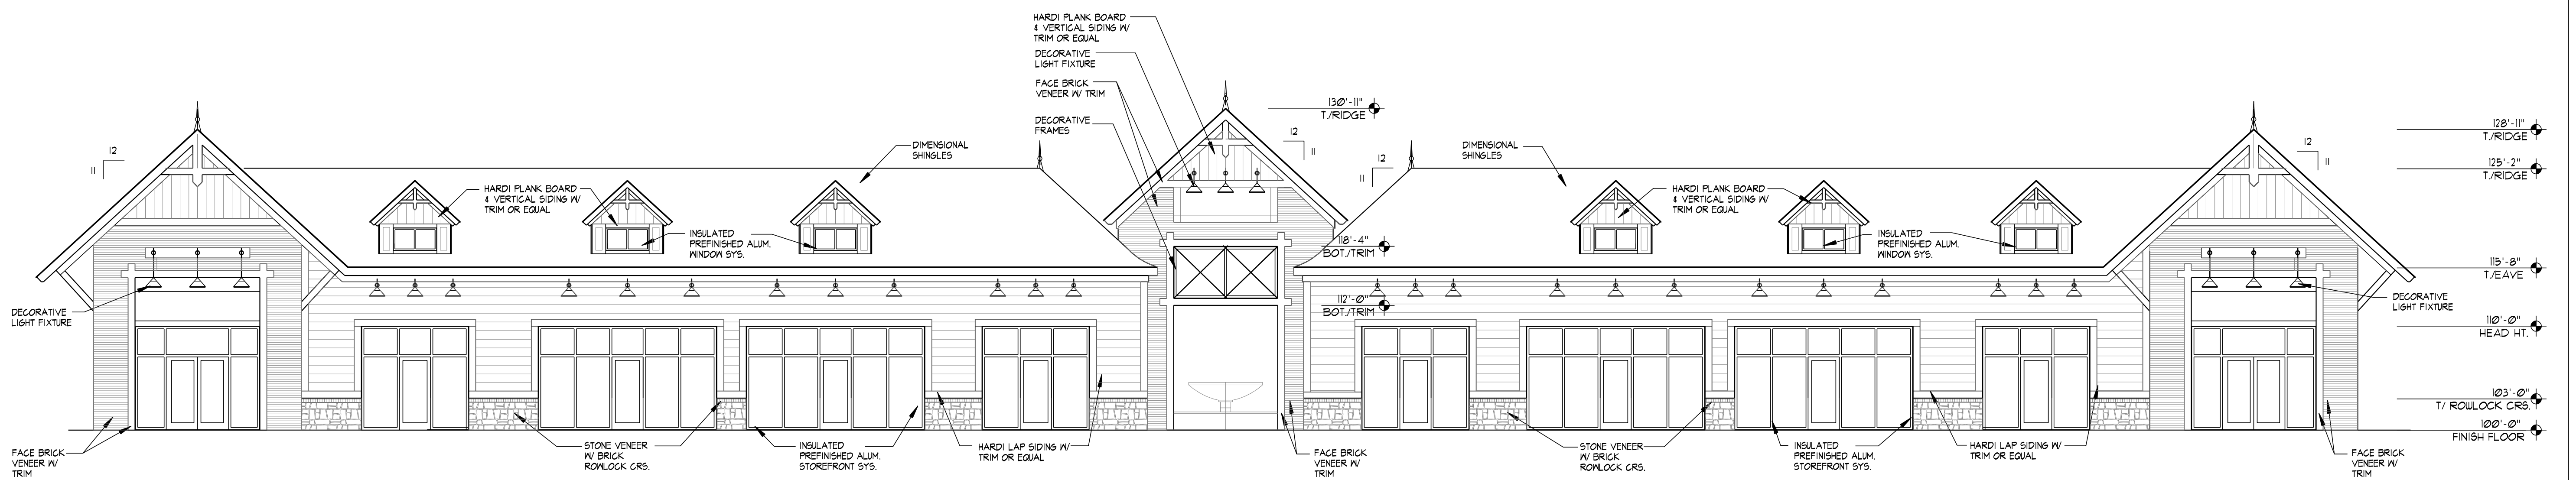

A SOUTH ELEVATION
SCALE: 1/8" = 1'-0"

THOMAS BEERY ARCHITECTS, INC.
1890 NORTHWEST BLVD., STE. 310 • COLUMBUS, OHIO 43212
614.569.2844 • FAX 614.569.2845

Date: MARCH 17, 2016

Issue: PRELIMINARY PERMIT CONSTRUCTION REVISION


Drawing Title: PROPOSED ELEVATIONS OPTION 'B3'

Drawing Number: A-2.1B

Job Number: 16104.00


ARMITA PLAZA
WEST OLENTANGY STREET
POWELL, OHIO 43065

THOMAS
BEERY
ARCHITECTS, INC.
1890 NORTHWEST BLVD. STE. 310 COLUMBUS, OHIO 43212
614.569.2844 • FAX 614.569.2845

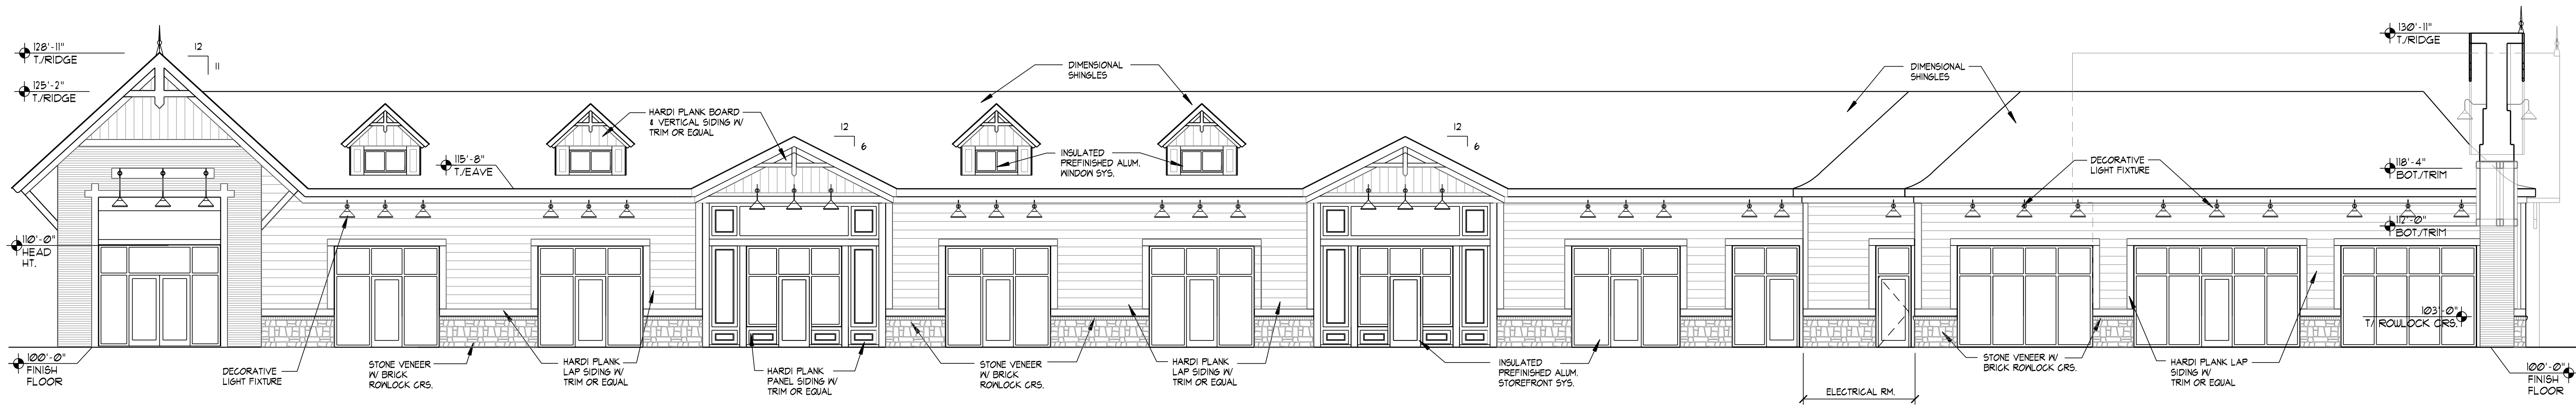

B WEST COURT ELEVATION - BREEZEWAY

SCALE: 1/8" = 1'-0"

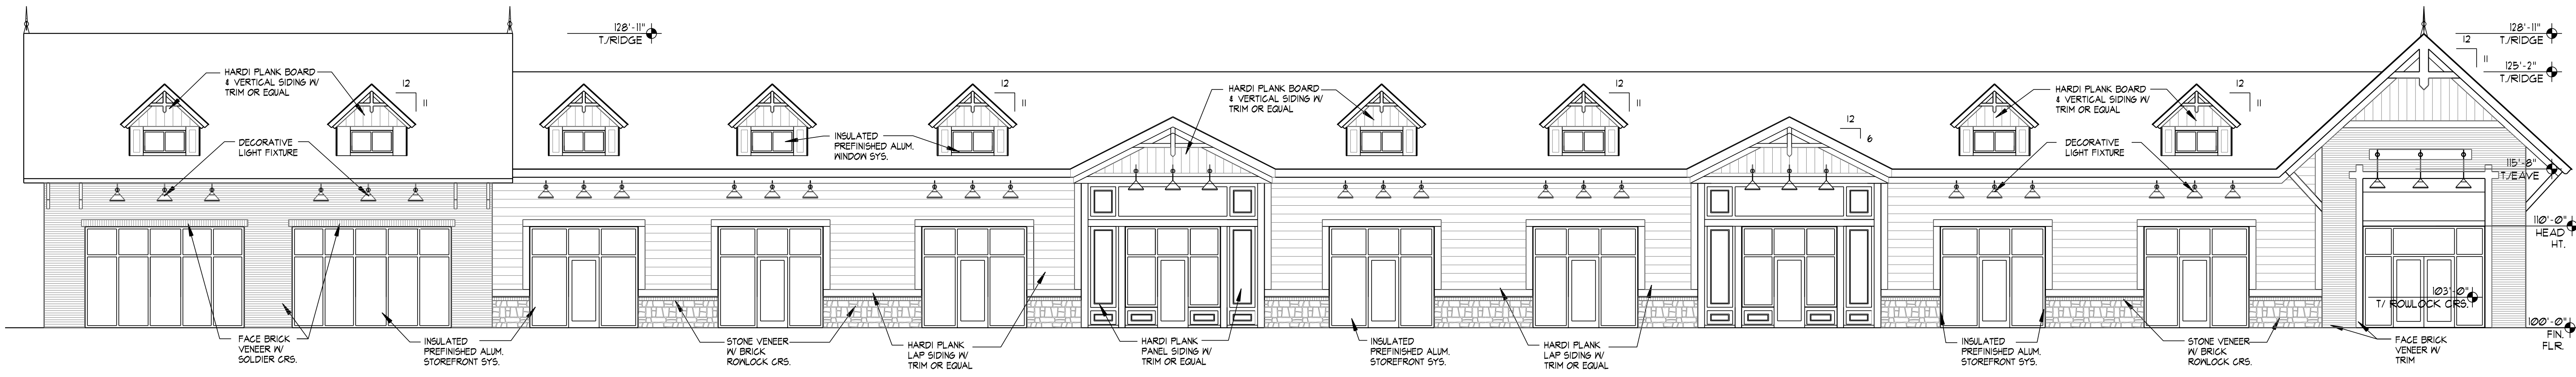

A EAST ELEVATION - LINCOLN STREET

SCALE: 1/8" = 1'-0"

Date: MARCH 17, 2016

Issue: PRELIMINARY
PERMIT
CONSTRUCTION
REVISION

Drawing Title:
**PROPOSED
ELEVATIONS
OPTION 'B3'**

Drawing Number:

A-2.2B

Job Number:
16104.00