

NOCTERRA BREWING RENOVATION & EXPANSION

41 DEPOT ST
POWELL, OH 43065



250 West St.
Columbus, OH 43215
www.shyftcollective.com

DRAWING INDEX

G001	COVER SHEET
G002	SITE PLAN
A101	ARCHITECTURAL FLOOR PLAN
A200	EXTERIOR ELEVATIONS
A300	3D EXTERIOR VIEWS
A901	FURNITURE PLAN

No.	Issue/Revision/Submission	Date
1	APPROPRIATENESS REVIEW 1	10/10/17
2	APPROPRIATENESS REVIEW 2	11/28/17

NOCTERRA BREWING CO.
RENOVATION &
EXPANSION
41 Depot St
Powell, OH 43065

Project Number	M216-0073
Date	11/28/17
Drawn By	D. STADGE
Checked By	S. REYNOLDS

G001

COVER SHEET

Scale

N VICINITY MAP
N.T.S.



No.	Issue/Revision/Submission	Date
1	APPROPRIATENESS REVIEW 1	10/10/17
2	APPROPRIATENESS REVIEW 2	11/28/17

**NOCTERRA BREWING CO.
RENOVATION &
EXPANSION**


41 Depot St
Powell, OH 43065

Project Number	M216-0073
Date	11/28/17
Drawn By	D. Stadge
Checked By	S. Reynolds

G002

SITE PLAN

Scale As indicated

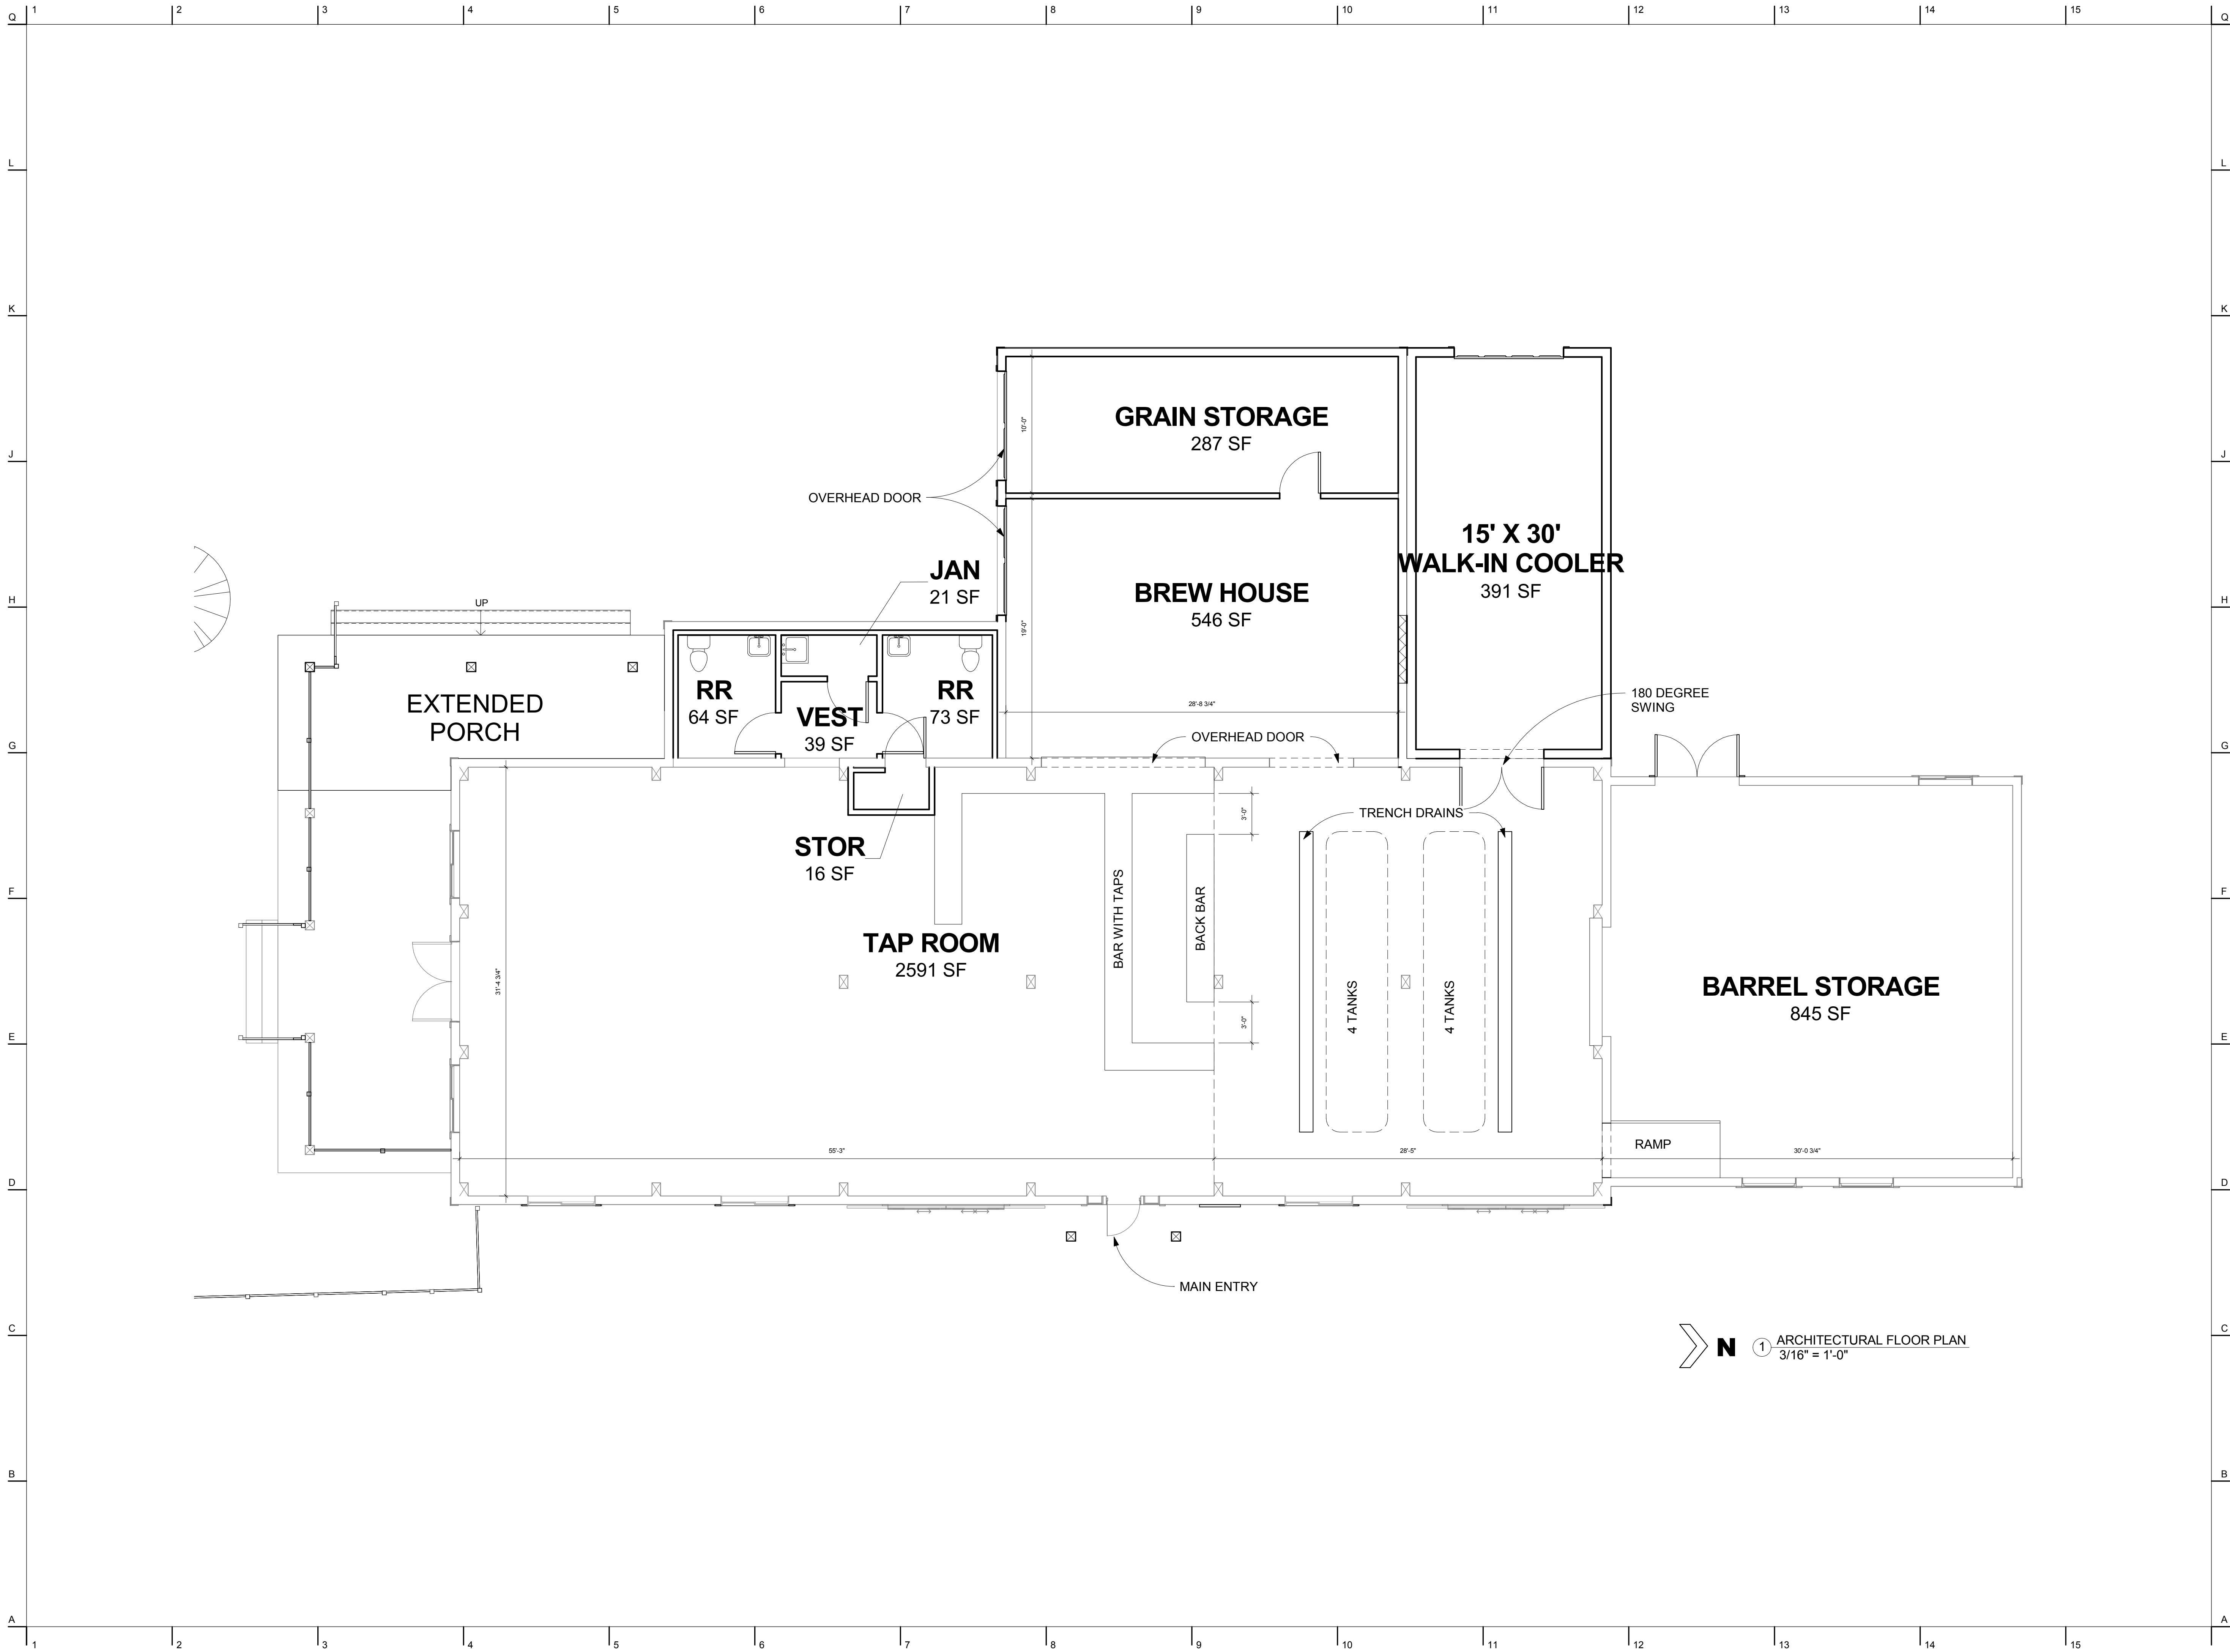

No.	Issue/Revision/Submission	Date
1	APPROPRIATENESS REVIEW 1	10/10/17
2	APPROPRIATENESS REVIEW 2	11/28/17

**NOCTERRA BREWING CO.
RENOVATION &
EXPANSION**

41 Depot St
Powell, OH 43065

N ① ARCHITECTURAL FLOOR PLAN
3/16" = 1'-0"

Project Number	M216-0073
Date	11/28/17
Drawn By	D. Stadge
Checked By	S. Reynolds

A101

**ARCHITECTURAL
FLOOR PLAN**

Scale 3/16" = 1'-0"



No.	Issue/Revision/Submission	Date
1	APPROPRIATENESS REVIEW 1	10/10/17
2	APPROPRIATENESS REVIEW 2	11/28/17


NOCTERRA BREWING CO.
RENOVATION &
EXPANSION
41 Depot St
Powell, OH 43065

Project Number	M216-0073
Date	11/28/17
Drawn By	D. Stadge
Checked By	S. Reynolds

A200

EXTERIOR
ELEVATIONS

Scale1/8" = 1'-0"

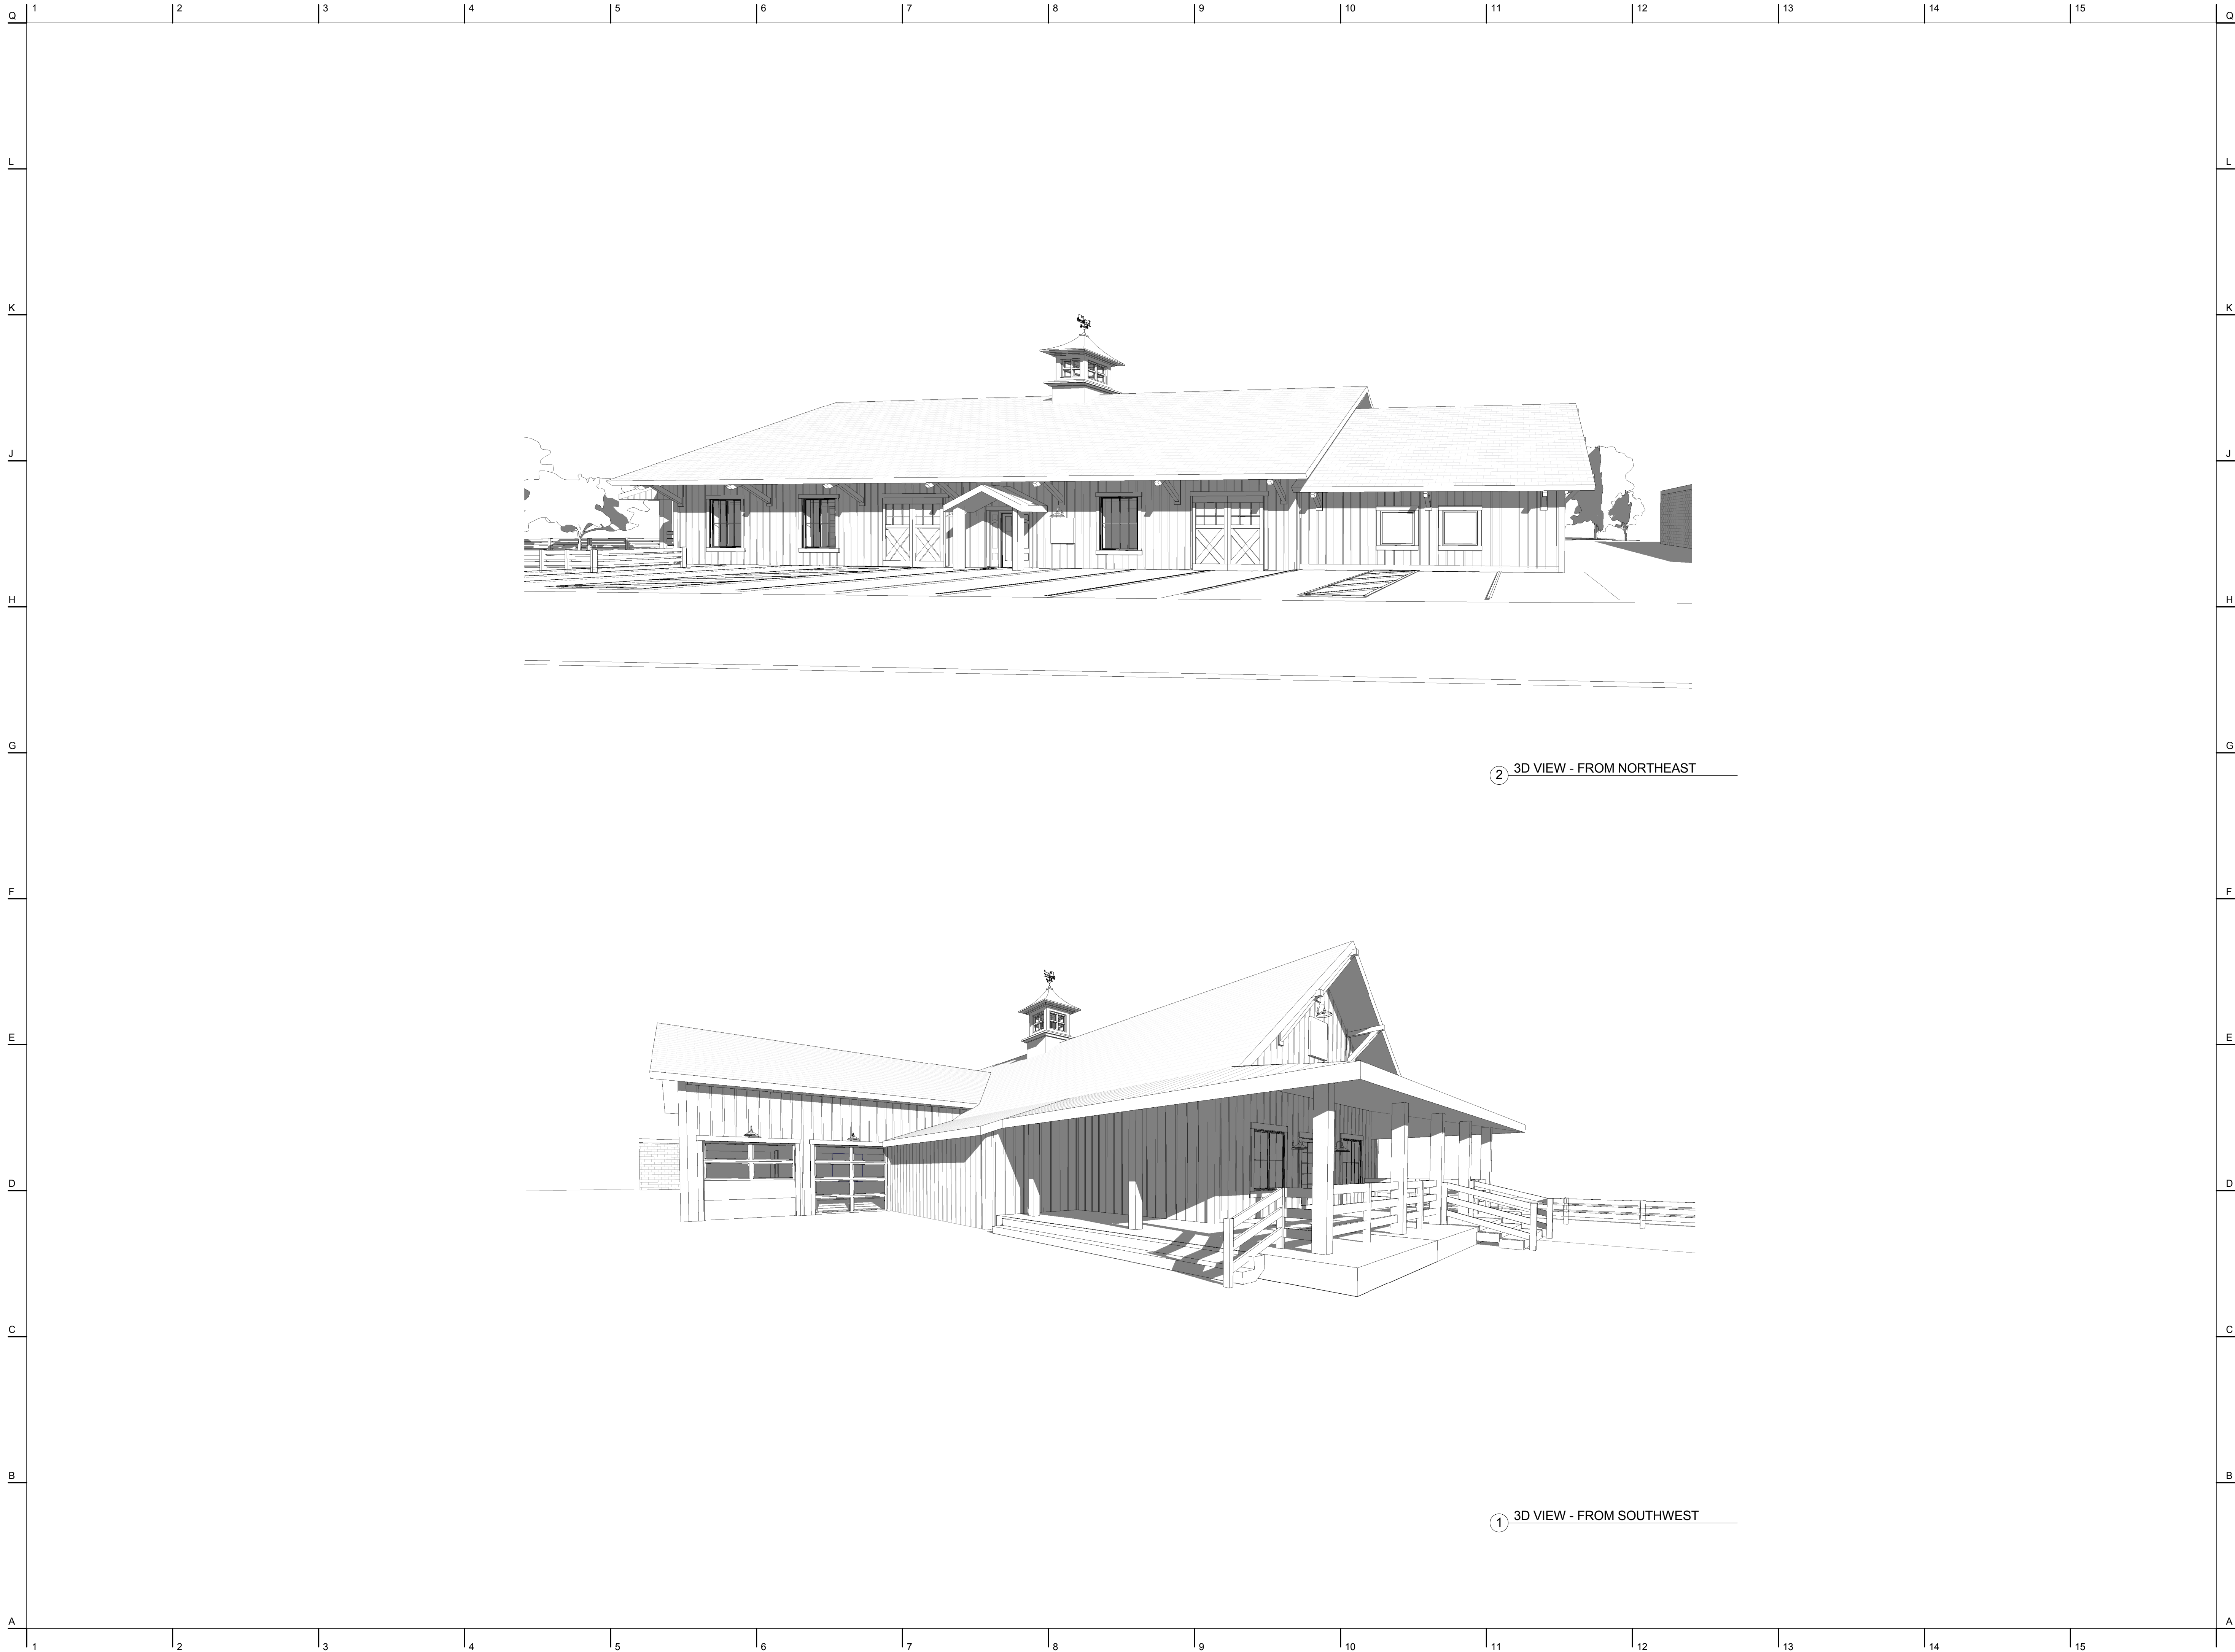

No.	Issue/Revision/Submission	Date
1	APPROPRIATENESS REVIEW	10/10/17
2	APPROPRIATENESS REVIEW	11/28/17


NOCTERRA BREWING CO.
RENOVATION &
EXPANSION
41 Depot St
Powell, OH 43065

Project Number	M216-0073
Date	11/28/17
Drawn By	D. STADGE
Checked By	S. REYNOLDS

A300

3D EXTERIOR
VIEWS

Scale

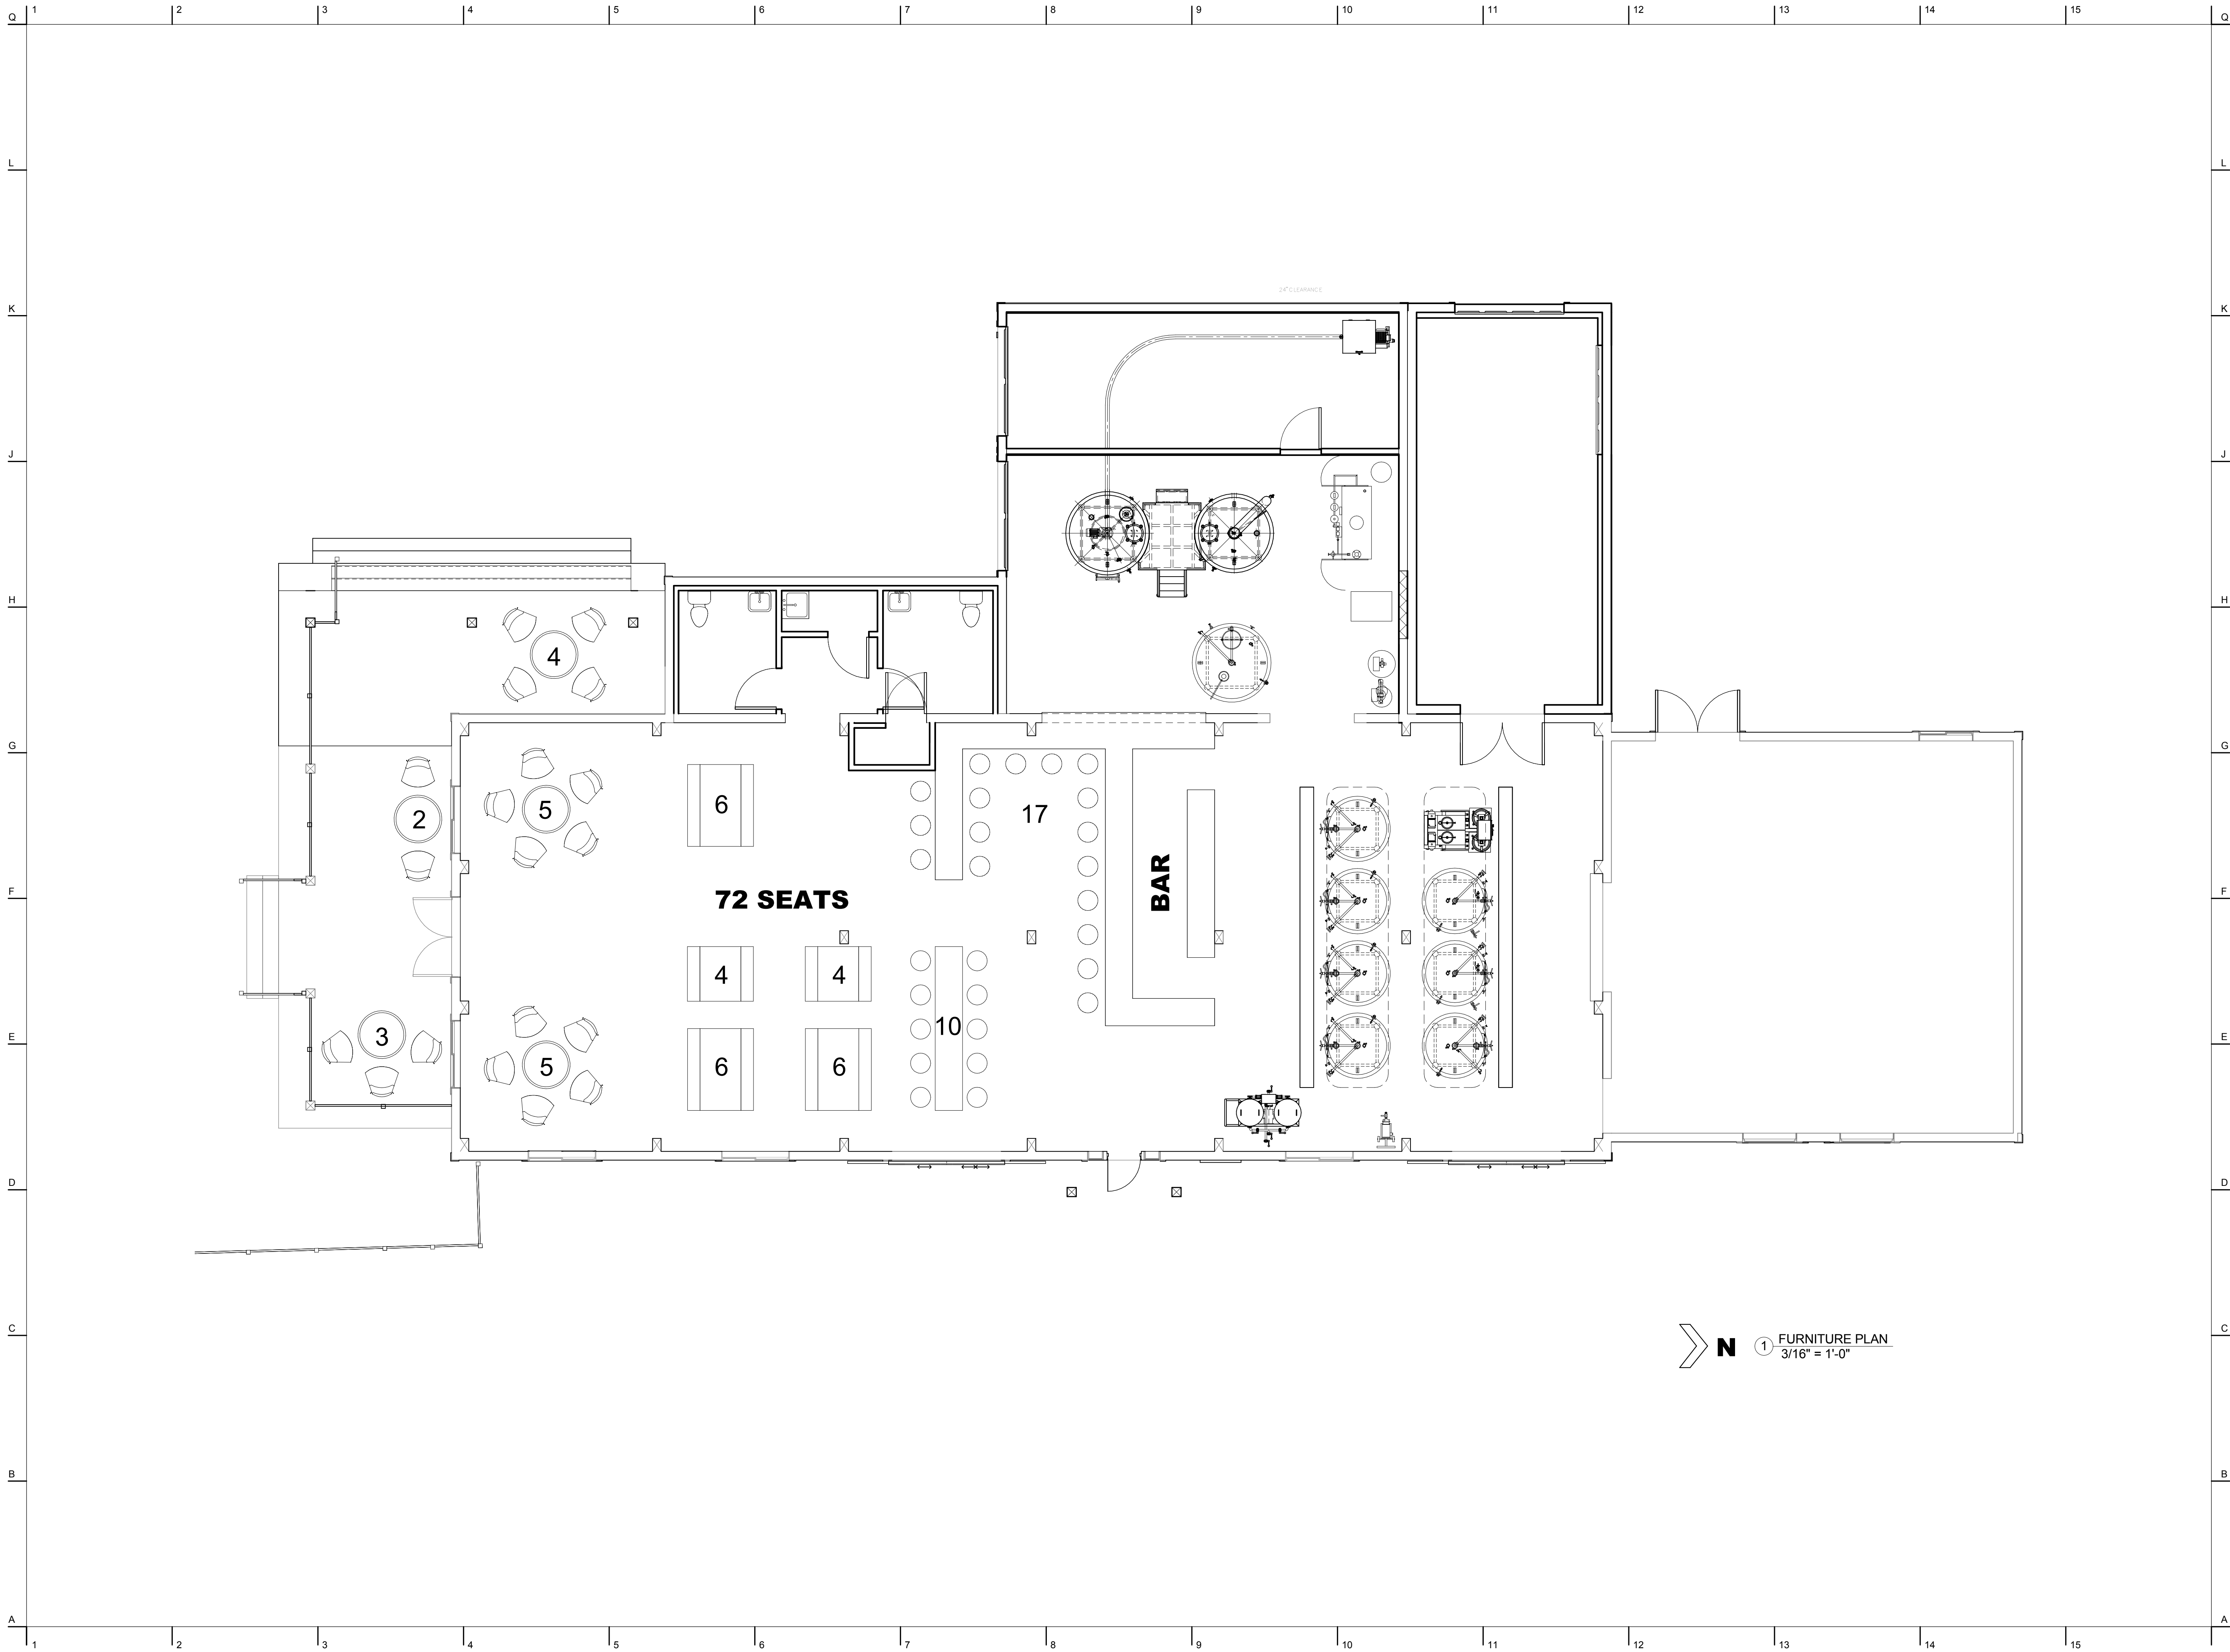

N ① FURNITURE PLAN
3/16" = 1'-0"



250 West St.
Columbus, OH 43215
www.shyftcollective.com

No. 1 Issue/Revision/Submission 2
APPROPRIATENESS REVIEW

Date 11/28/17

NOCTERRA BREWING CO.
RENOVATION &
EXPANSION
41 Depot St
Powell, OH 43065

Project Number M216-0073
Date 11/28/17
Drawn By D. STADGE
Checked By S. REYNOLDS

A901

FURNITURE PLAN

Scale 3/16" = 1'-0"

11/28/2017 3:23:50 PM