

LEGAL DESCRIPTION:

SITUATED IN THE STATE OF OHIO, COUNTY OF DELAWARE, CITY OF POWELL, LOCATED IN PART OF FARM LOTS 31 & 32, SECTION 4, TOWNSHIP 3, RANGE 19, UNITED STATES MILITARY LANDS AND BEING A SUBDIVISION CONTAINING 2.741 ACRES OF A 9.750 ACRES CONVEYED TO LS POWELL 2470, LLC BY DEED OF RECORD IN OFFICIAL RECORD VOLUME 1431, PAGE 1533. ALL REFERENCES BEING TO THE RECORDS OF THE RECORDER'S OFFICE, DELAWARE COUNTY, OHIO.

OWNER'S ACKNOWLEDGEMENT

THE UNDERSIGNED, LEN PIVAR, OWNER OF ARLINGTON HOMES AND OF THE LAND PLATTED HEREIN, DOES HEREBY CERTIFY THAT THE ATTACHED PLAT CORRECTLY REPRESENTS "RE-PLAT OF HARPER'S POINTE PHASE 1," A SUBDIVISION OF 15 LOTS NUMBERED 4001 - 4008, INCLUSIVE, AND 3961-3967, INCLUSIVE AND THE PRIVATE STREETS BARRINGTON PLACE & CHEDWORTH ROW AS SHOWN AND DOES HEREBY ACCEPT THIS PLAT OF THE SAME AND DOES VOLUNTARILY CONSENT TO THE EXECUTION OF SAID PLAT, AND DEDICATE TO PUBLIC USE, AS APPLICABLE, ALL EASEMENTS AND 0.256 ACRES OF RIGHT-OF-WAY AS SHOWN HEREON AND NOT HERETOFORE DEDICATED FOR SUSAN LANE.

WITNESS  
WITNESS (PRINTED)  
STATE OF OHIO  
COUNTY OF FRANKLIN, SS:

ARLINGTON HOMES  
BY: \_\_\_\_\_  
LEN PIVAR  
OWNER

BEFORE ME, A NOTARY PUBLIC IN AND FOR THE STATE OF OHIO, PERSONALLY APPEARED LEN PIVAR, OWNER OF OF ARLINGTON HOMES, WHO ACKNOWLEDGED THAT HE DID SIGN THE FOREGOING INSTRUMENT AND THAT THE SAME IS HIS FREE ACT AND DEED, AS WELL AS THE FREE ACT AND DEED OF ARLINGTON HOMES, FOR THE USES AND PURPOSES EXPRESSED HEREIN.

IN WITNESS THEREOF, I HAVE HEREUNTO SET MY HAND AND AFFIXED MY OFFICIAL SEAL THIS \_\_\_\_ DAY OF 20\_\_\_\_, MY COMMISSION EXPIRES \_\_\_\_\_.


NOTARY PUBLIC

NOTES

- EASEMENTS ARE HEREBY RESERVED, IN, OVER, AND UNDER AREAS DESIGNATED ON THIS PLAT AS "UTILITY EASEMENT", AND "DRAINAGE EASEMENT". EASEMENTS DESIGNATED AS "UTILITY EASEMENT" AND "DRAINAGE EASEMENT" PERMIT THE CONSTRUCTION, OPERATION, AND MAINTENANCE OF ALL PUBLIC AND QUASI-PUBLIC UTILITIES ABOVE, BENEATH, AND ON THE SURFACE OF THE GROUND AND, WHERE NECESSARY, FOR THE CONSTRUCTION, OPERATION, AND MAINTENANCE OF SERVICE CONNECTIONS TO ALL ADJACENT LOTS AND LANDS AND FOR STORM WATER DRAINAGE.
- EASEMENTS DESIGNATED AS "SANITARY EASEMENT" SHALL MEAN AN EXCLUSIVE SANITARY SEWER EASEMENT OVER, THROUGH, UNDER, WITHIN, UPON, AND ACROSS THE AREA DESCRIBED ON THE PLAT, TOGETHER WITH INGRESS AND REASONABLE ROUTES ACROSS GRANTOR'S TRACTS THAT ARE NECESSARY TO THE EASEMENT AREA WHEN EXERCISING THE PURPOSES OF THIS EASEMENT, EXCLUSIVELY FOR CONSTRUCTION, OPERATION AND MAINTENANCE OF PUBLIC AND OR PRIVATE SANITARY SEWERS, SERVICE CONNECTIONS, MANHOLES, FORCE MAINS, VALVES, AND OTHER SANITARY APPURTENANCES. SANITARY EASEMENTS MAY BE CROSSED BY OTHER UTILITIES AS EXPRESSED HEREIN.
- WITHIN THOSE AREAS OF LAND DESIGNATED "DRAINAGE EASEMENT" ON THIS PLAT, AN ADDITIONAL EASEMENT IS HEREBY RESERVED FOR THE PURPOSE OF CONSTRUCTING, OPERATING, AND MAINTAINING MAJOR STORM WATER DRAINAGE SWALES AND/OR OTHER ABOVE GROUND STORM WATER DRAINAGE FACILITIES. NO ABOVE GRADE STRUCTURES, DAMS, OR OTHER OBSTRUCTIONS TO THE FLOW OF STORM WATER RUNOFF ARE PERMITTED WITHIN DRAINAGE EASEMENT AREAS AS DELINEATED ON THIS PLAT. EASEMENT AREAS SHOWN HEREON OUTSIDE OF THE PLATTED AREA ARE WITHIN LANDS OWNED BY THE UNDERSIGNED AND EASEMENTS ARE HEREBY RESERVED FOR THE USES AND PURPOSES EXPRESSED HEREIN.
- ALL EASEMENTS AND RESERVES THAT OVERLAP OR COVER ALL OR PORTIONS OF A "SANITARY EASEMENT" SHALL BE SUBJECT TO THE PROVISIONS WITHIN THE OVERLAP OR COVER AREA ARE NOT RESTRICTED; HOWEVER TO FACILITATE SURFACE WATER DRAINAGE WITHIN THE OVERLAP OR COVER AREAS IS NOT RESTRICTED; HOWEVER ANY PROPOSED NEW STORM SEWER PIPES, INLETS, CATCH BASINS, STRUCTURES, OR OTHER STORM WATER APPURTENANCES OR INFRASTRUCTURE FEATURES SUBSEQUENT TO THOSE WHICH WERE PERMITTED WITH THE ORIGINAL SANITARY SEWER IMPROVEMENTS SHALL ONLY BE PERMITTED IF APPROVED BY THE GOVERNING STORMWATER AUTHORITY AND THE DELAWARE COUNTY SANITARY ENGINEER.
- FOR ANY EASEMENT SHOWN ON THIS PLAT THAT CONTAINS A STORM SEWER, CULVERT, OVER LAND OPEN DITCH FLOOD ROUTE, DETENTION BASIN, RETENTION BASIN AND/OR OTHER STORM WATER STRUCTURE (HEREIN REFERRED TO AS STORM SEWER), THE STORM SEWER RIGHTS ARE SENIOR TO THE RIGHTS OF ANY OTHER PUBLIC OR PRIVATE UTILITY OR INTEREST UTILIZING THE EASEMENT, EXCEPT FOR OVERLAP AREAS WITH A "SANITARY EASEMENT". ANY COSTS ASSOCIATED WITH THE DAMAGE, REPAIR, REPLACEMENT OR RELOCATION OF ANY BURIED OR ABOVE GROUND FACILITY OR STRUCTURE THAT IS NECESSARY TO ALLOW THE MAINTENANCE, REPAIR OR REPLACEMENT OF THE STORM SEWER SHALL BE THE RESPONSIBILITY OF THE OWNER OF SAID UTILITY, FACILITY OR STRUCTURE. WHEN MAINTENANCE, REPAIR OR REPLACEMENT OF A STORM SEWER CAUSES THE REMOVAL OF ANY TREES, PLANTINGS, LANDSCAPING, FENCE, DRIVEWAY OR ANY OTHER FEATURE LOCATED WITHIN THE EASEMENT, THE REPLACEMENT AND COST OF SAID ITEMS SHALL BE THE RESPONSIBILITY OF THE OWNER OF THE UNDERLYING PROPERTY OR HOMEOWNER'S ASSOCIATION IF APPLICABLE.
- ANY LANDSCAPE FEATURES, SUCH AS TREES, FENCES, RETAINING WALLS, ETC. IN DRAINAGE EASEMENTS SHALL BE REVIEWED BY THE CITY OF POWELL PRIOR TO INSTALLATION. THE CITY WILL REVIEW THE PROPOSED IMPROVEMENTS TO ASSURE THAT THE IMPROVEMENTS WILL NOT INTERFERE WITH THE STORM WATER CONTROL FACILITIES.
- NO BUILDINGS, SHEDS, DECKS, POOLS, OR OTHER SUCH STRUCTURES, OR THE FOOTERS OR FOUNDATIONS OF ANY STRUCTURES OR FEATURES SHALL BE CONSTRUCTED ABOVE OR BELOWGROUND WITHIN THE LIMITS OF ANY DRAINAGE EASEMENTS UNLESS SAID STRUCTURE IS APPROVED IN WRITING BY THE CITY OF POWELL AND THE HOME OWNERS ASSOCIATION.
- NO OTHER UTILITY LINES, CONDUITS, MAINS, VALVES, BOXES, PEDESTALS, TRANSFORMERS, OR OTHER UTILITY APPURTENANCES ARE PERMITTED WITHIN ANY SANITARY EASEMENT UNLESS THEY ARE APPROVED ON THE SIGNED SANITARY SEWER PLANS, OR OTHERWISE APPROVED IN WRITING BY THE DELAWARE COUNTY SANITARY ENGINEER, EXCEPT THAT THE RIGHTS GRANTED TO DELCO WATER COMPANY, ITS SUCCESSORS, AND ASSIGNS TO INSTALL, SERVICE AND MAINTAIN RESIDENTIAL WATER SERVICES, METER CROCKS AND APPURTENANCES AS DESIGNATED ON THIS PLAT ARE NOT RESTRICTED.
- ANY OTHER UTILITY CROSSINGS WITHIN THE SANITARY EASEMENT ARE ONLY PERMITTED AS DESCRIBED HEREIN, UNLESS THEY ARE APPROVED ON THE SIGNED SANITARY SEWER PLANS, OR OTHERWISE APPROVED IN WRITING BY THE DELAWARE COUNTY SANITARY ENGINEER. RIGHT ANGLE OR NEAR RIGHT ANGLE UTILITY CROSSINGS (NEAR RIGHT ANGLE IS DEFINED AS AN ANGLE BETWEEN EIGHTY (80) DEGREES AND ONE-HUNDRED (100) DEGREES) OVER, ACROSS, OR UNDER A SANITARY SEWER OR FORCE MAIN AND OVER, ACROSS, UNDER, OR THROUGH THE SANITARY EASEMENT ARE NOT HEREBY RESTRICTED, EXCEPT THAT ALL UTILITY CROSSINGS UNDER A SANITARY SEWER OR FORCE MAIN SHALL BE SUBJECT TO THE REVIEW AND APPROVAL OF THE DELAWARE COUNTY SANITARY ENGINEER.
- NO BUILDINGS, SHEDS, DECKS, POOLS, OR OTHER SUCH STRUCTURES, OR THE FOOTERS OR FOUNDATIONS OF ANY STRUCTURES OR FEATURES SHALL BE CONSTRUCTED ABOVE OR BELOW GROUND WITHIN THE LIMITS OF THE SANITARY EASEMENT UNLESS SAID STRUCTURE IS APPROVED IN WRITING BY THE DELAWARE COUNTY SANITARY ENGINEER.
- ANY LANDSCAPING FEATURES, SUCH AS, BUT NOT LIMITED TO, TREES, FENCES, SIGNS, STACKABLE RETAINING WALLS, ETC., WITHIN THE SANITARY EASEMENT SHALL BE REVIEWED FOR APPROVAL BY THE DELAWARE COUNTY SANITARY ENGINEER PRIOR TO INSTALLATION.
- WHEN MAINTENANCE, REPAIR OR REPLACEMENT OF PUBLIC SANITARY SEWERS, MANHOLES, FORCE MAINS, VALVES, AND OTHER PUBLIC SANITARY APPURTENANCES CAUSES THE REMOVAL OF ANY TREES, PLANTINGS, LANDSCAPING, FENCE, OR ANY OTHER FEATURE LOCATED WITHIN THE SANITARY EASEMENT, WITH THE EXCEPTION OF DRIVEWAYS AND PEDESTRIAN PATHWAYS, THE REPLACEMENT AND COST OF SAID ITEMS SHALL BE THE RESPONSIBILITY OF THE OWNER OF THE UNDERLYING PROPERTY OR HOMEOWNER'S ASSOCIATION IF APPLICABLE.
- THE ADDITION OR REMOVAL OF ANY DIRT, SOIL, FILL, OR OTHER CHANGES TO THE GROUND ELEVATION ABOVE THE SANITARY SEWER OR FORCE MAIN AND/OR WITHIN THE SANITARY EASEMENT SHALL BE SUBJECT TO APPROVAL OF THE DELAWARE COUNTY SANITARY ENGINEER.
- THE DELAWARE COUNTY SANITARY ENGINEER RESERVES THE RIGHT TO REQUIRE THAT ALL EARTHWORK WITHIN THE SANITARY EASEMENT BE GRADED TO SUCH A LEVEL THAT WILL, IN HIS OR HER OPINION, NOT JEOPARDIZE THE STRUCTURAL INTEGRITY OF, INFRINGE UPON, OR LIMIT THE COUNTY'S REASONABLE ACCESS TO THE SANITARY SEWER OR FORCE MAIN.

# RE-PLAT OF HARPER'S POINTE PHASE 1

## SITUATED IN THE STATE OF OHIO, COUNTY OF DELAWARE, CITY OF POWELL BEING PART OF FARM LOTS 31 & 32, SECTION 4, TOWNSHIP 3 NORTH, RANGE 19 WEST

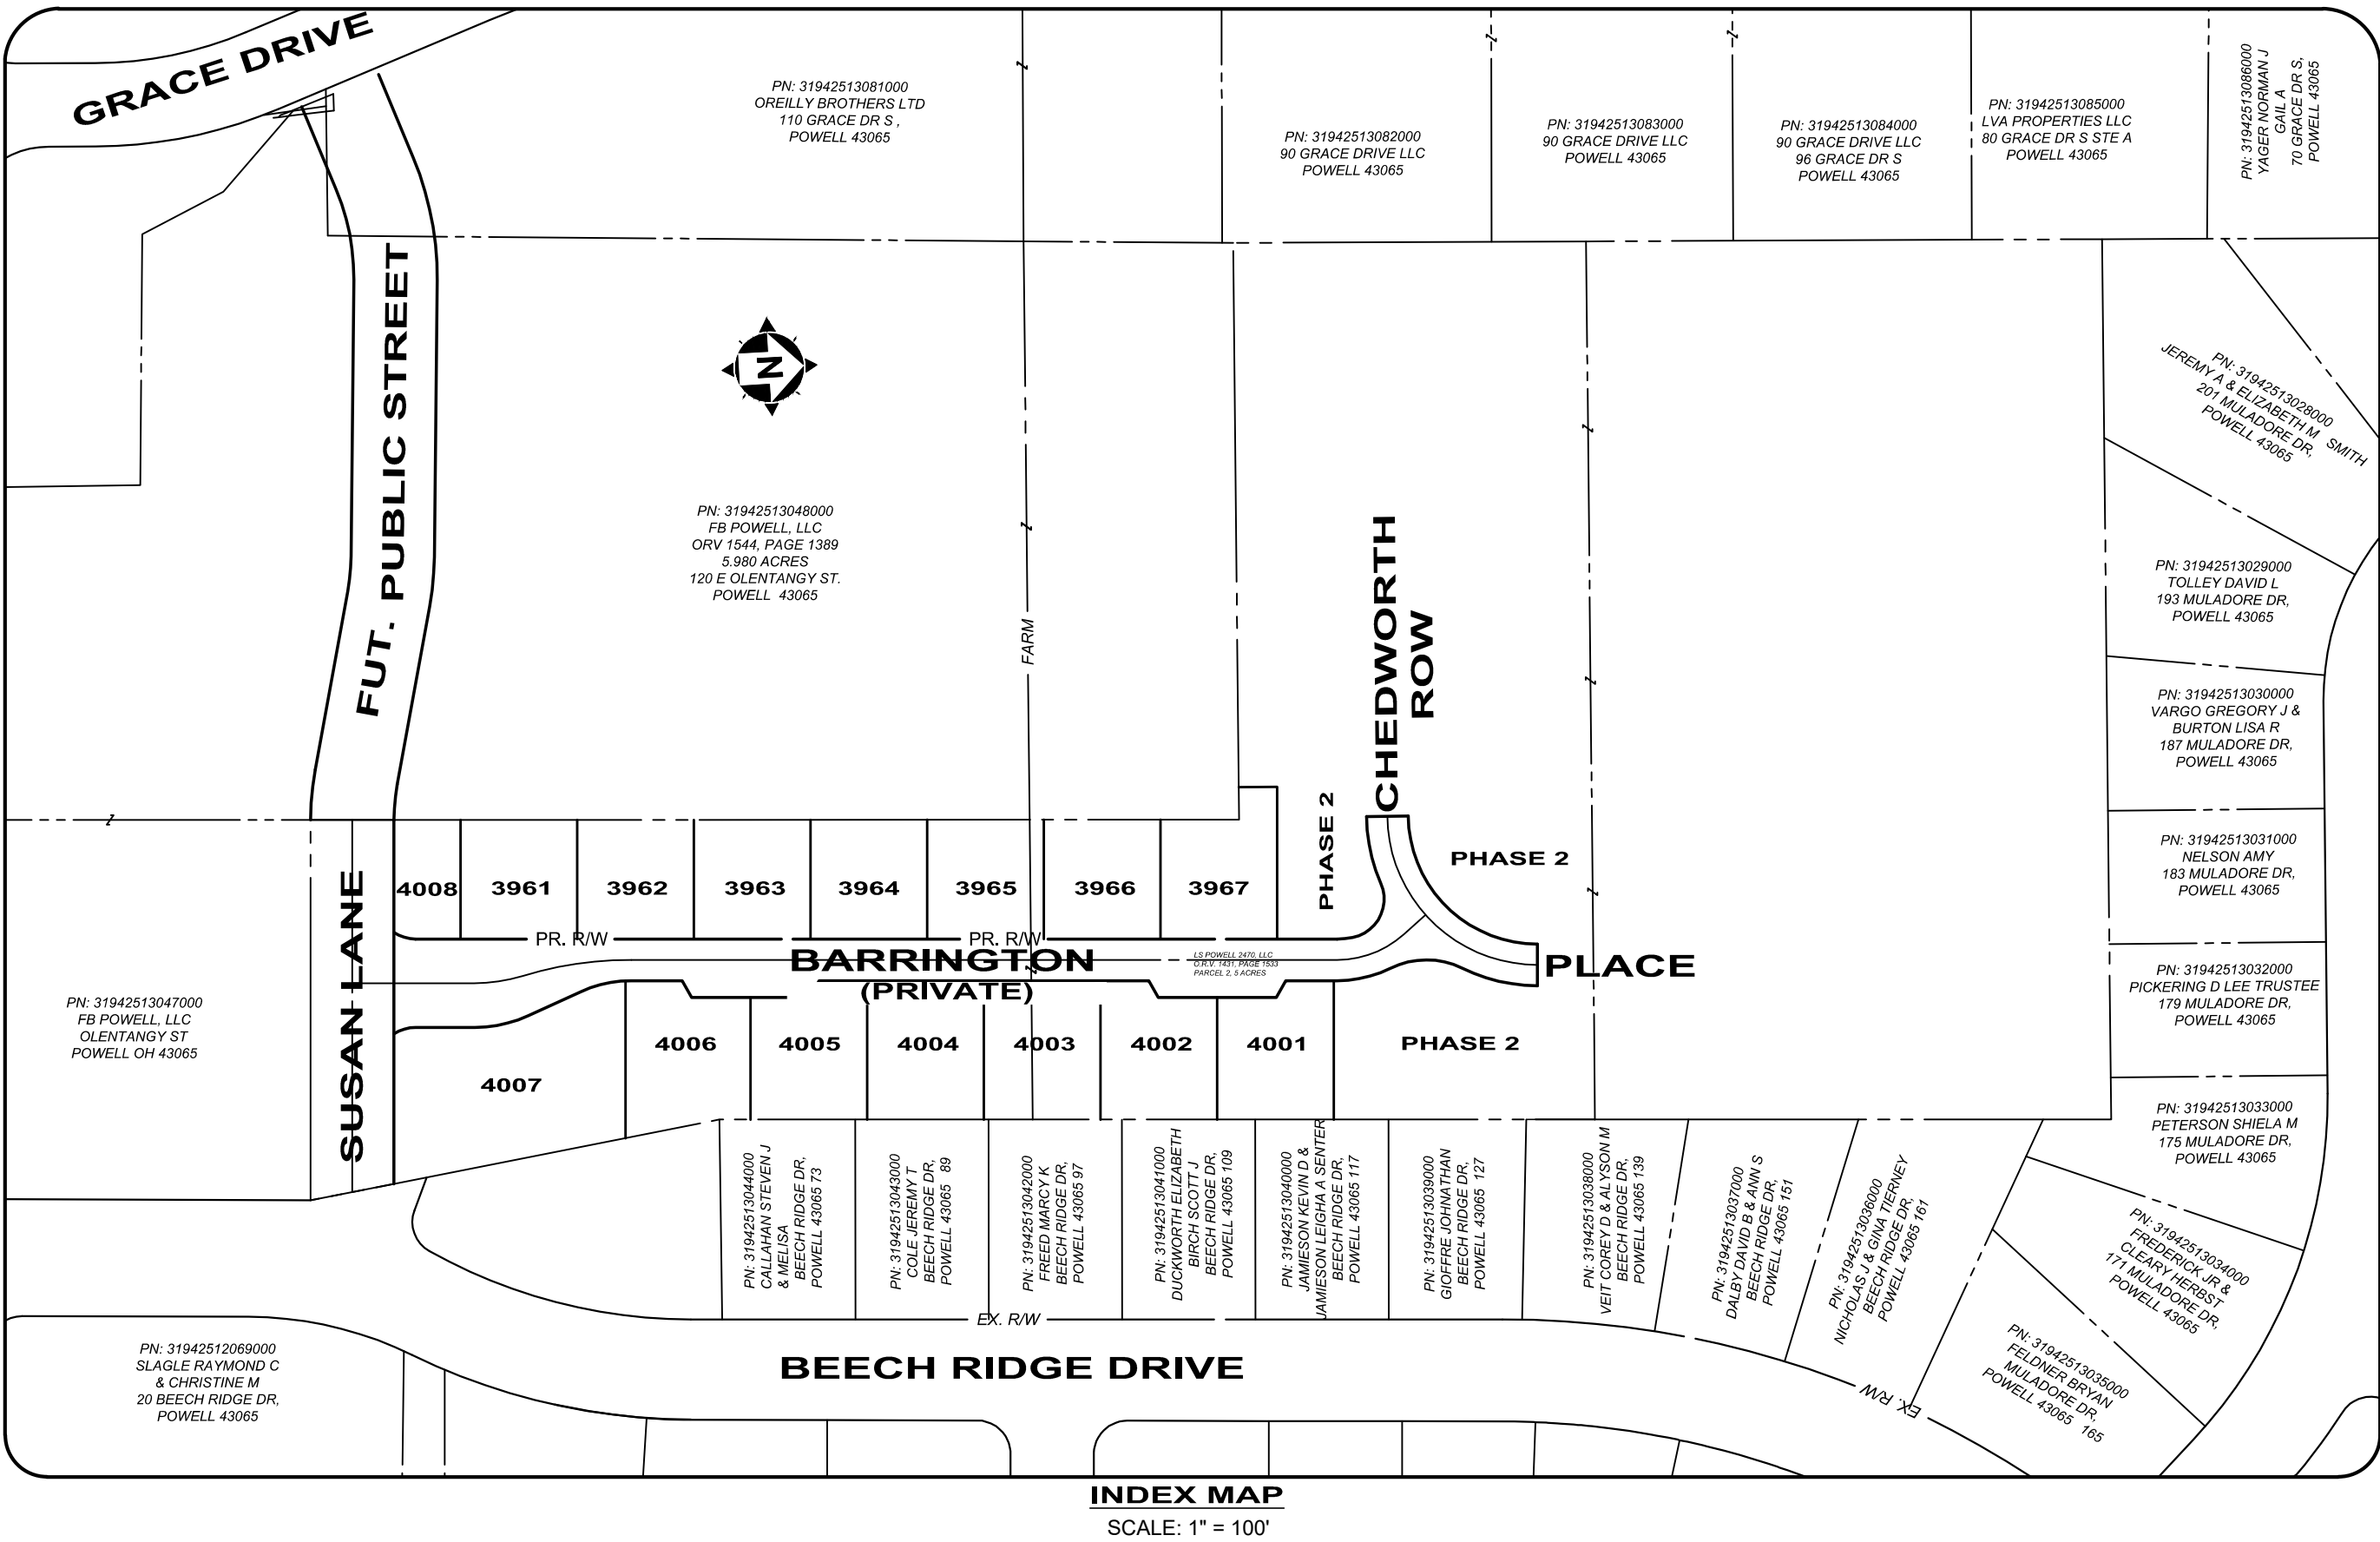

- THIS PLAT IS NOT INTENDED TO SHOW ALL EASEMENTS AFFECTING THIS TRACT. EASEMENTS, IF ANY, CONTAINED IN A TITLE POLICY REPORT WILL BE SHOWN UPON REQUEST WHEN ACCOMPANIED BY A COPY OF SAID REPORT.
- ALL DIMENSIONS ARE IN FEET AND DECIMAL PARTS THEREOF.
- ROOF DOWN SPOUTS, BASEMENT SUMP PUMPS, FOUNDATION DRAINS, STORM TILES, YARD INLETS OR CATCH BASINS, OR ANY OTHER CLEAN WATER CONNECTION TO SANITARY SEWERS AND SEWAGE SYSTEMS ARE PROHIBITED.
- ALL CONTRACTORS SHALL COMPLY WITH THE "DELAWARE COUNTY URBAN SEDIMENT POLLUTION AND WATER RUN-OFF CONTROL REGULATIONS" ADOPTED BY THE DELAWARE COUNTY COMMISSIONERS AND THE DELAWARE COUNTY DRAINAGE, EROSION AND SEDIMENT CONTROL (DESC) PROGRAM.
- THE DELAWARE SOIL AND WATER CONSERVATION DISTRICT AND THE CITY OF POWELL SHALL BE GRANTED ACCESS TO AND FROM THE PUBLIC RIGHT-OF-WAY TO ALL CONSERVATION EASEMENTS DELINEATED ON THIS SITE FOR DRAINAGE MAINTENANCE AND INSPECTION PURPOSES.
- A NON-EXCLUSIVE EASEMENT IS HEREBY SPECIFICALLY GRANTED UNTO DEL-CO WATER COMPANY INC., ITS SUCCESSORS AND ASSIGNS, FOR THE LOCATION OF WATER LINES, VALVES, AND APPURTENANCES WITHIN THE RIGHTS-OF-WAY HEREBY DEDICATED AND WITHIN AREAS DESIGNATED HEREON AS "UTILITY EASEMENT" THAT ARE LOCATED ALONGSIDE THE RIGHTS-OF-WAY HEREBY DEDICATED. ALSO GRANTED IS THE RIGHT OF DEL-CO WATER COMPANY INC., TO INSTALL, SERVICE, AND MAINTAIN WATER METER CROCKS AND APPURTENANCES IN SAID EASEMENT AREAS ALONGSIDE SAID RIGHTS-OF-WAY. THE EASEMENT AREA SHALL BE FOR THE UNOBSTRUCTED USE OF DEL-CO WATER COMPANY, INC. PLACEMENT OF FENCES, WALLS, PILLARS, TREES, GARDENS, SHRUBBERIES, AND OTHER SURFACE FEATURES IS STRICTLY PROHIBITED.
- DRIVES SHALL NOT ENCR OACH INTO ANY SIDE YARD DRAINAGE EASEMENT.
- BE ADVISED: A SUB-SURFACE DRAINAGE SYSTEM MAY EXIST ON THIS SITE. THE SYSTEM AND/OR OUTLET IF LOCATED ON THIS PROPERTY MUST BE MAINTAINED AT ALL TIMES.
- ALL RESERVE/OPEN SPACES DELINEATED ON THIS PLAT SHALL BE ACCESSIBLE TO THE CITY OF POWELL FOR INSPECTION PURPOSES.
- NOTICE IS HEREBY GIVEN TO ANY BUYER OF THE LOTS DELINEATED UPON THIS PLAT, THAT ON FILE WITH THE BUILDING DEPARTMENT OF DELAWARE COUNTY, ARE SITE IMPROVEMENT PLANS FOR THE DEVELOPMENT OF SAID LOTS SHOWING PROPOSED LOT DRAINAGE, PROPOSED GROUND ELEVATION OF HOUSE AND/OR LOT GRADING PLANS. THESE PLANS, AS APPROVED BY THE GOVERNMENTAL AGENCIES, ARE CONSIDERED PART OF THE APPROVAL OF THIS SUBDIVISION AND ARE TO BE INCORPORATED INTO THE FINAL PLOT PLAN REQUIRED WITH THE BUILDING PERMIT.

FLOOD DESIGNATION:

THE SUBJECT PROPERTY LIES WITHIN ZONE "X," AREAS DETERMINED TO BE OUTSIDE OF THE 0.2% ANNUAL CHANCE FLOODPLAIN AS DETERMINED BY THE FEDERAL EMERGENCY MANAGEMENT AGENCY (FEMA) AND DESIGNATED ON THE FLOOD INSURANCE RATE MAP NUMBER 39041C0232K, DATED APRIL 16, 2009.

ZONING & SETBACKS:

ZONING: PLANNED RESIDENCE DISTRICT

MINIMUM LOT AREA = 0.09 ACRES  
MINIMUM LOT WIDTH = 24' @ BUILDING LINE  
FRONT YARD SETBACK = 8.5 FEET FROM RIGHT-OF-WAY  
REAR YARD SETBACK = 5-15'  
SIDE YARD SETBACK = 6'

REFERENCE HARPER'S POINTE FINAL DEVELOPMENT PLAN

NOTE


ALL IRON PINS SET ARE 5/8 INCH SOLID IRON PINS, 30 INCHES IN LENGTH WITH A YELLOW PLASTIC CAP STAMPED "CT CONSULTANTS". ALL PERMANENT MARKERS ARE 1 INCH SOLID IRON PINS, 30 INCHES IN LENGTH WITH A YELLOW PLASTIC CAP STAMPED "CT CONSULTANTS".

BASIS OF BEARINGS

BEARINGS ARE BASED ON DATA ACQUIRED BY GPS OBSERVATIONS AND ARE NAD 83 (2011) - OHIO STATE PLANE COORDINATE SYSTEM - NORTH ZONE.

SOURCE OF DATA

THE VERTICAL DATUM FOR ALL ELEVATIONS IS NAVD 1988 AND FOR HORIZONTAL LOCATION IS NAD 83 (2011) OHIO STATE PLANE COORDINATE SYSTEM, NORTH ZONE.

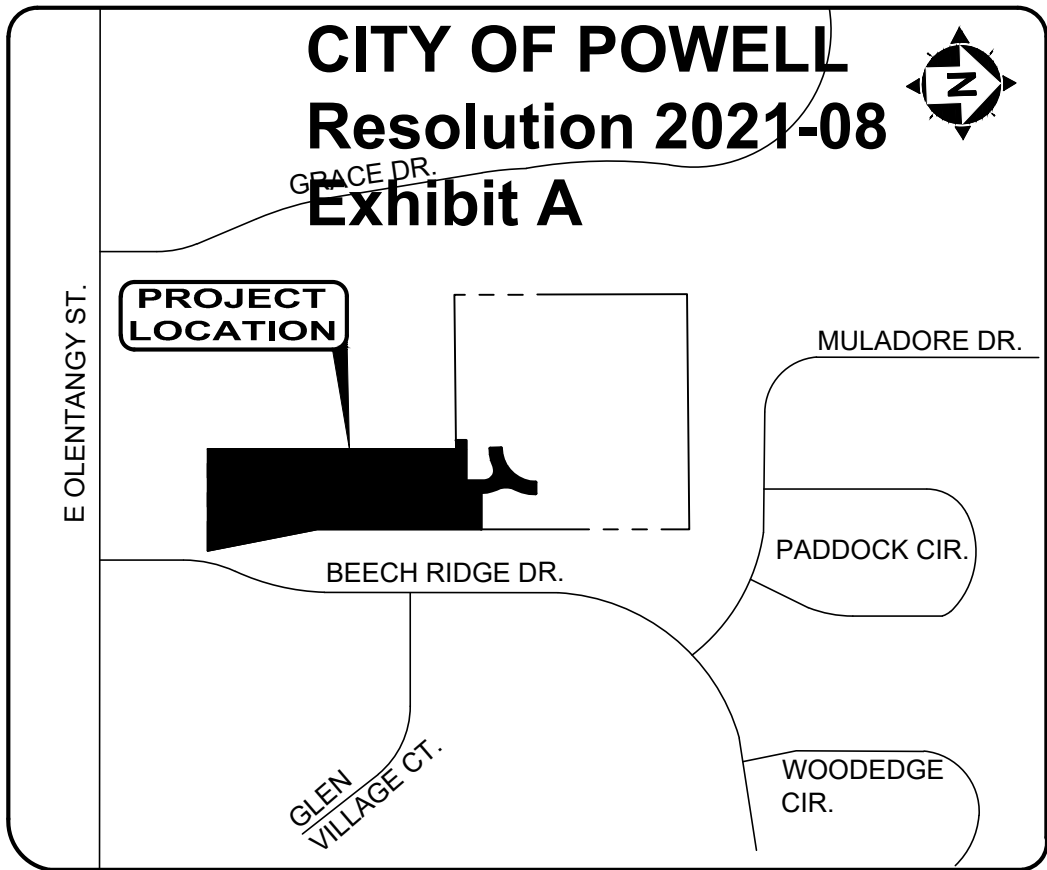

OWNER/DEVELOPER

ARLINGTON HOMES  
165 THORNBURRY LANE  
POWELL, OHIO 43065  
CONTACT: LEN PIVAR

ACREAGE BREAKDOWN

BUILDABLE LOTS (13) = 1.600 ACRES  
OPEN SPACE (5) = 0.348 ACRES  
RIGHT-OF-WAY (PUBLIC) = 0.256 ACRES  
RIGHT-OF-WAY (PRIVATE) = 0.537 ACRES  
TOTAL AREA = 2.741 ACRES

APPROVALS

MAYOR

MAYOR, CITY OF POWELL, OHIO

DATE

CITY ENGINEER

ENGINEER, CITY OF POWELL, OHIO

DATE

DELAWARE COUNTY SANITARY ENGINEER

DELAWARE COUNTY SANITARY ENGINEER

DATE

PLANNING COMMISSION CHAIRMAN

CHAIRMAN, PLANNING COMMISSION  
CITY OF POWELL, OHIO

DATE

DEL-CO WATER

DEPUTY GENERAL MANAGER

DATE

CLERK

IN WITNESS WHEREOF, I HAVE HEREUNTO SET MY HAND AND AFFIXED MY OFFICIAL SEAL THIS \_\_\_\_ DAY OF \_\_\_\_, 20\_\_\_\_.

ORDINANCE NO. \_\_\_\_\_

CLERK, CITY OF POWELL, OHIO

DATE

DELAWARE COUNTY AUDITOR

TRANSFERRED THIS \_\_\_\_ DAY OF \_\_\_\_\_, 20\_\_\_\_.

DELAWARE COUNTY AUDITOR


DELAWARE COUNTY RECORDER

RECORDED THIS \_\_\_\_ DAY OF \_\_\_\_\_, 20\_\_\_\_ AT \_\_\_\_ M

OFFICIAL RECORD VOLUME \_\_\_\_\_, PAGE \_\_\_\_\_.

PLAT CABINET \_\_\_\_\_, SLIDE \_\_\_\_\_.

FEE \$ \_\_\_\_\_. FILE NO. \_\_\_\_\_ DELAWARE COUNTY RECORDER

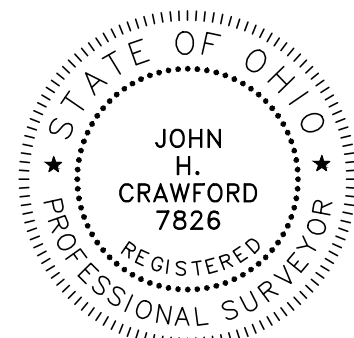

SURVEYOR:

I HEREBY STATE THAT THIS SURVEY IS BASED ON FIELD MEASUREMENTS DONE UNDER THE DIRECT SUPERVISION OF DARRELL B. PLUMMER, P.S. 7595 AND TO THE BEST OF MY KNOWLEDGE AND BELIEF IS CORRECT.

JOHN H. CRAWFORD, P.S.  
PROFESSIONAL SURVEYOR NO. 7826


DATE

### RE-PLAT HARPER'S POINTE PHASE 1 CITY OF POWELL, DELAWARE COUNTY

### PLAT COVER SHEET

DATE	REVISION	NO	APPROVAL	ISSUED FOR:	ISSUE DATE:	SCALE:	DESIGNED BY:	DRAWN BY:	CHECKED BY:
				9/9/19		AS SHOWN	RAB	RAB	RAB


PROJECT NO.	170477
DISCIPLINE	SURVEY
SHEET NAME	PLAT-COVER
SHEET	OF
1	2

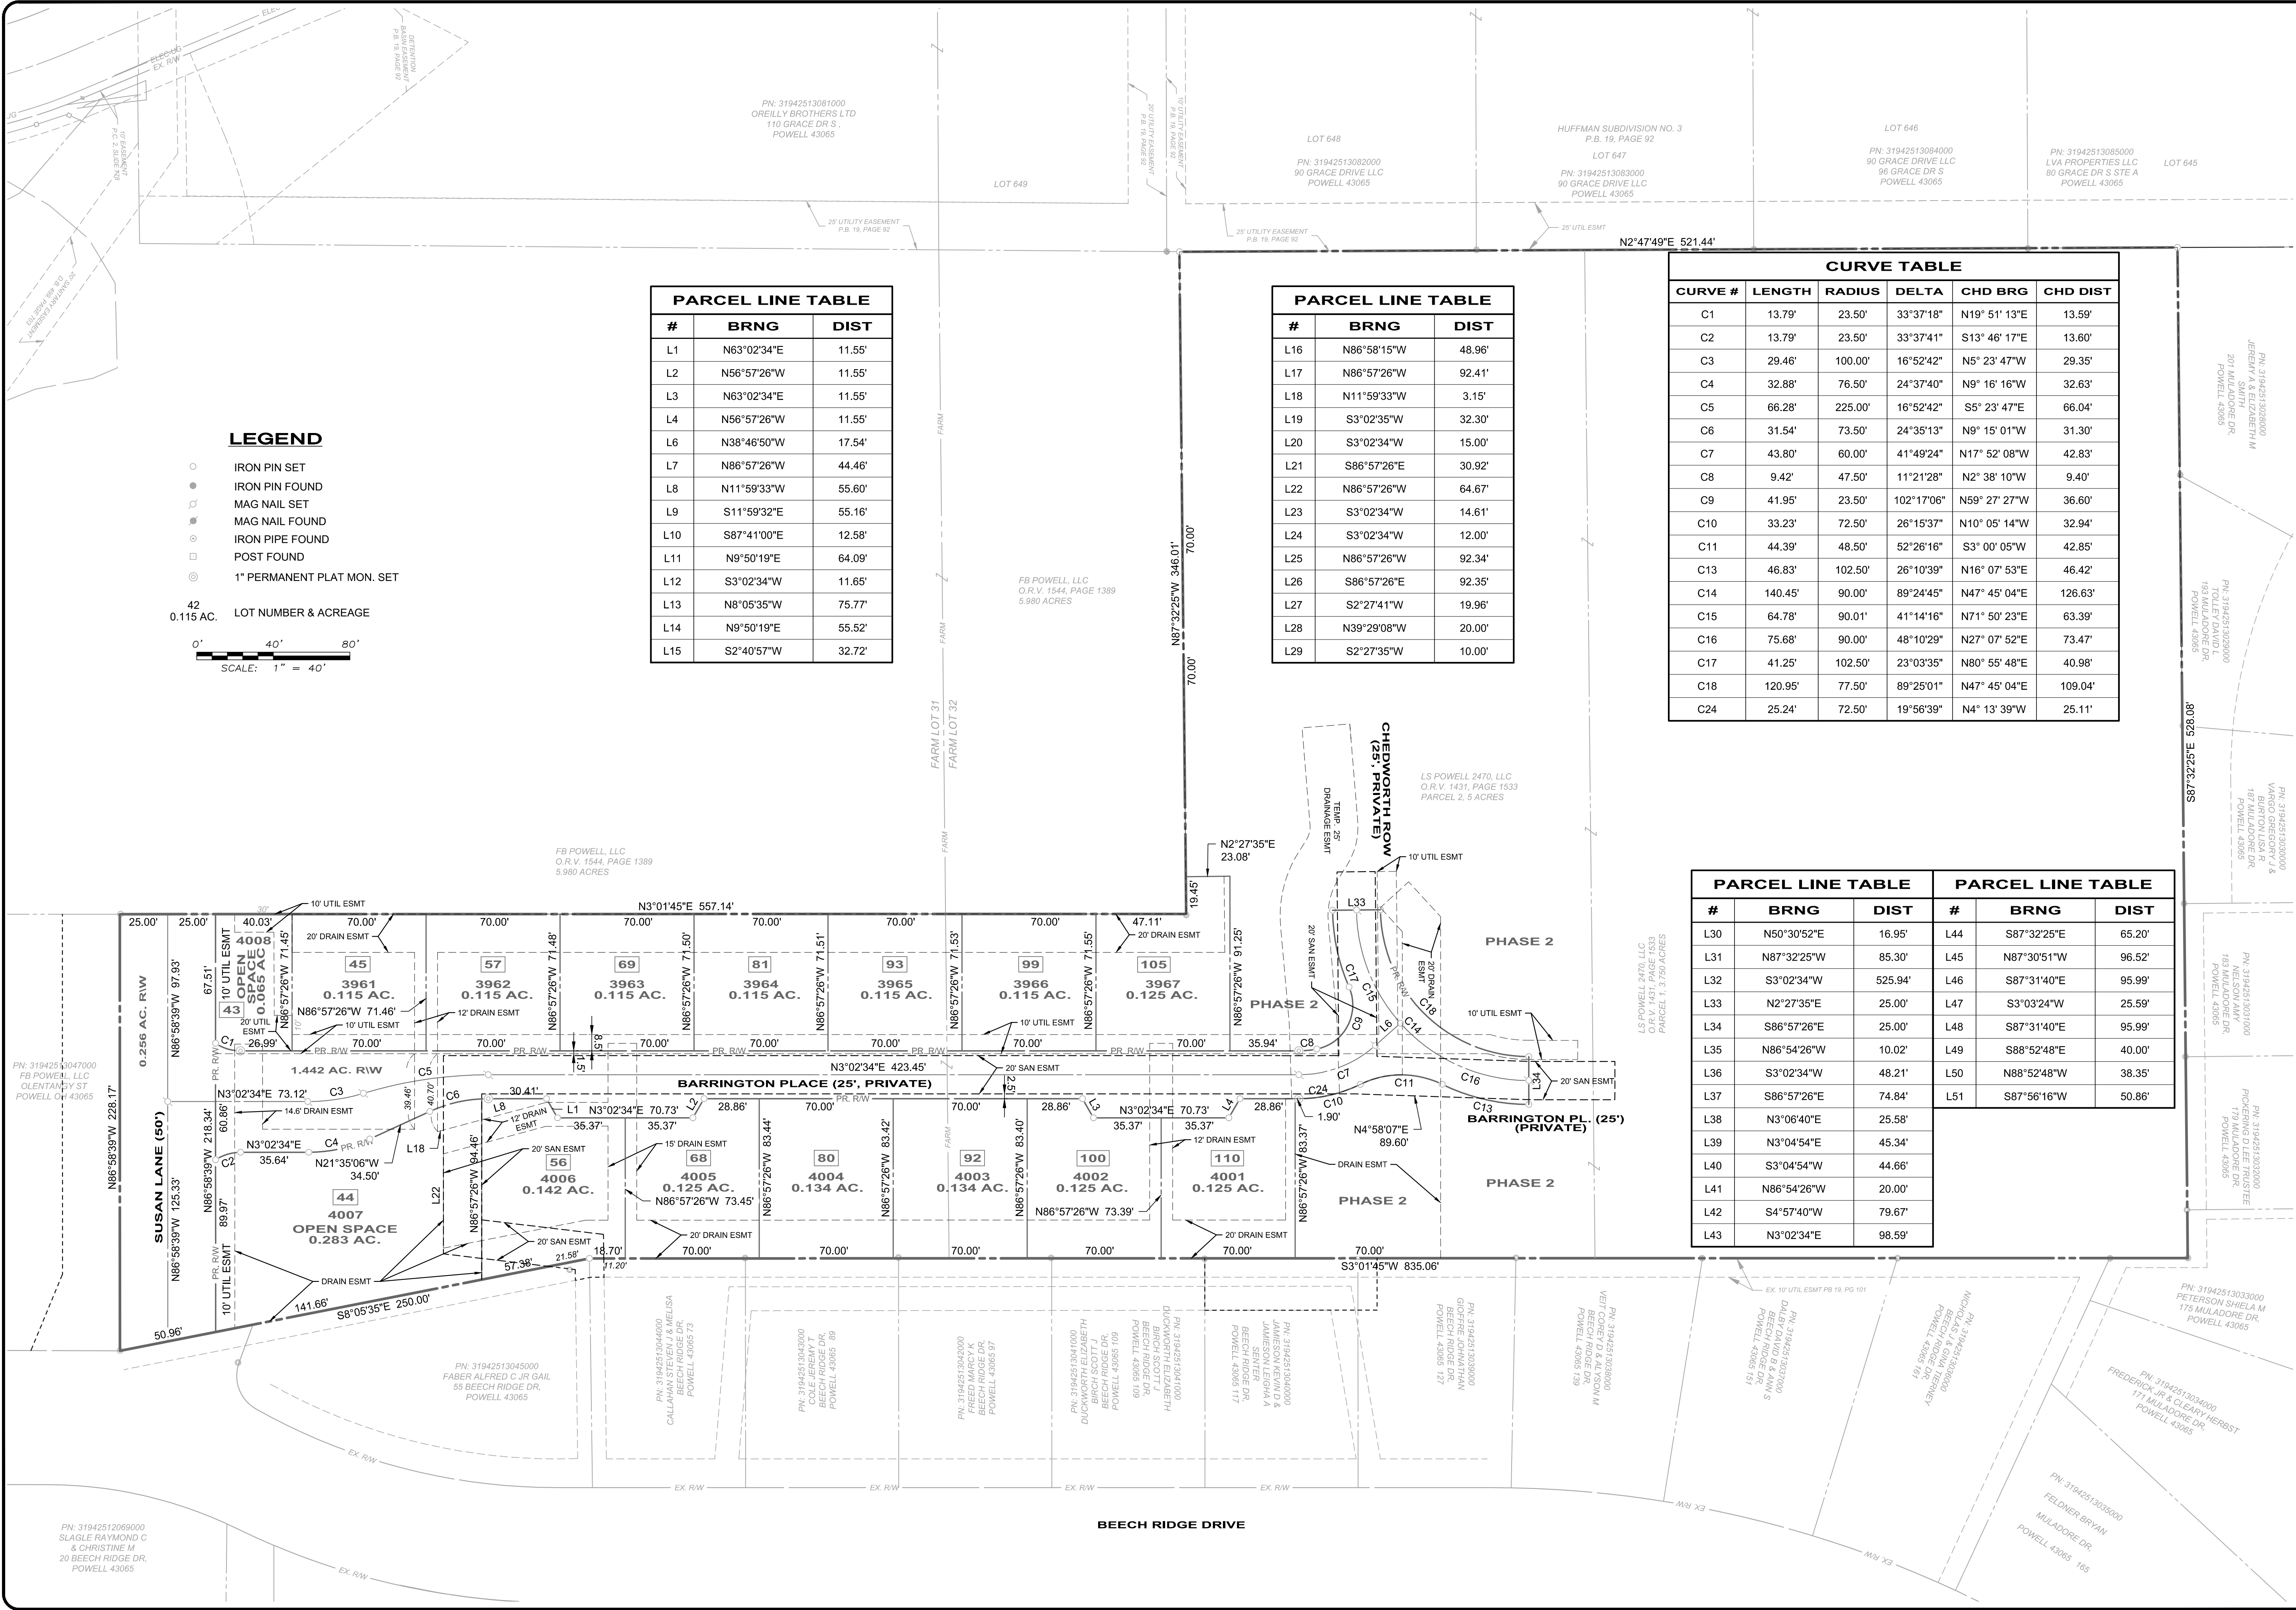

LEGEND

- IRON PIN SET
- IRON PIN FOUND
- ⊗ MAG NAIL SET
- ⊗ MAG NAIL FOUND
- ⊗ IRON PIPE FOUND
- ⊗ POST FOUND
- ⊗ 1" PERMANENT PLAT MON. SET

42  
0.115 AC. LOT NUMBER & ACREAGE

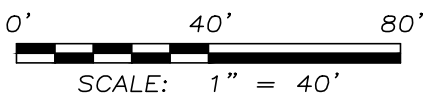

SCALE: 1" = 40'

PARCEL LINE TABLE		
#	BRNG	DIST
L1	N63°02'34"E	11.55'
L2	N56°57'26"W	11.55'
L3	N63°02'34"E	11.55'
L4	N56°57'26"W	11.55'
L6	N38°46'50"W	17.54'
L7	N86°57'26"W	44.46'
L8	N11°59'33"W	55.60'
L9	S11°59'32"E	55.16'
L10	S87°41'00"E	12.58'
L11	N9°50'19"E	64.09'
L12	S3°02'34"W	11.65'
L13	N8°05'35"W	75.77'
L14	N9°50'19"E	55.52'
L15	S2°40'57"W	32.72'


PARCEL LINE TABLE		
#	BRNG	DIST
L16	N86°58'15"W	48.96'
L17	N86°57'26"W	92.41'
L18	N11°59'33"W	3.15'
L19	S3°02'35"W	32.30'
L20	S3°02'34"W	15.00'
L21	S86°57'26"E	30.92'
L22	N86°57'26"W	64.67'
L23	S3°02'34"W	14.61'
L24	S3°02'34"W	12.00'
L25	N86°57'26"W	92.34'
L26	S86°57'26"E	92.35'
L27	S2°27'41"W	19.96'
L28	N39°29'08"W	20.00'
L29	S2°27'35"W	10.00'

CURVE TABLE					
CURVE #	LENGTH	RADIUS	DELTA	CHD BRG	CHD DIST
C1	13.79'	23.50'	33°37'18"	N19° 51' 13"E	13.59'
C2	13.79'	23.50'	33°37'41"	S13° 46' 17"E	13.60'
C3	29.46'	100.00'	16°52'42"	N5° 23' 47"W	29.35'
C4	32.88'	76.50'	24°37'40"	N9° 16' 16"W	32.63'
C5	66.28'	225.00'	16°52'42"	S5° 23' 47"E	66.04'
C6	31.54'	73.50'	24°35'13"	N9° 15' 01"W	31.30'
C7	43.80'	60.00'	41°49'24"	N17° 52' 08"W	42.83'
C8	9.42'	47.50'	11°21'28"	N2° 38' 10"W	9.40'
C9	41.95'	23.50'	102°17'06"	N59° 27' 27"W	36.60'
C10	33.23'	72.50'	26°15'37"	N10° 05' 14"W	32.94'
C11	44.39'	48.50'	52°26'16"	S3° 00' 05"W	42.85'
C13	46.83'	102.50'	26°10'39"	N16° 07' 53"E	46.42'
C14	140.45'	90.00'	89°24'45"	N47° 45' 04"E	126.63'
C15	64.78'	90.01'	41°14'16"	N71° 50' 23"E	63.39'
C16	75.68'	90.00'	48°10'29"	N27° 07' 52"E	73.47'
C17	41.25'	102.50'	23°03'35"	N80° 55' 48"E	40.98'
C18	120.95'	77.50'	89°25'01"	N47° 45' 04"E	109.04'
C24	25.24'	72.50'	19°56'39"	N4° 13' 39"W	25.11'

PARCEL LINE TABLE			PARCEL LINE TABLE		
#	BRNG	DIST	#	BRNG	DIST
L30	N50°30'52"E	16.95'	L44	S87°32'25"E	65.20'
L31	N87°32'25"W	85.30'	L45	N87°30'51"W	96.52'
L32	S3°02'34"W	525.94'	L46	S87°31'40"E	95.99'
L33	N2°27'35"E	25.00'	L47	S3°03'24"W	25.59'
L34	S86°57'26"E	25.00'	L48	S87°31'40"E	95.99'
L35	N86°54'26"W	10.02'	L49	S88°52'48"E	40.00'
L36	S3°02'34"W	48.21'	L50	N88°52'48"W	38.35'
L37	S86°57'26"E	74.84'	L51	S87°56'16"W	50.86'
L38	N3°06'40"E	25.58'			
L39	N3°04'54"E	45.34'			
L40	S3°04'54"W	44.66'			
L41	N86°54'26"W	20.00'			
L42	S4°57'40"W	79.67'			
L43	N3°02'34"E	98.59'			



your trusted advisor  
engineers  
architects  
planners

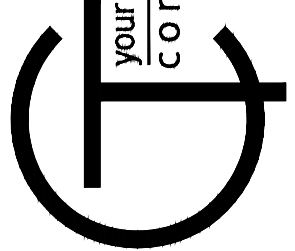

ISSUED FOR:	APPROVAL	NO	REVISION	DATE
ISSUE DATE:	9/9/19			
SCALE:	AS SHOWN			
DESIGNED BY:	RAB			
DRAWN BY:	RAB			
CHECKED BY:	RAB			

RE-PLAT OF HARPER'S POINTE  
PHASE 1  
CITY OF POWELL, DELAWARE COUNTY

SUBDIVISION PLAT

PROJECT NO.	
170477	
DISCIPLINE	
SURVEY	
SHEET NAME	
SUB-PLAT	
SHEET	OF
2	2