



CITY OF POWELL
Resolution 2019-09
Exhibit A

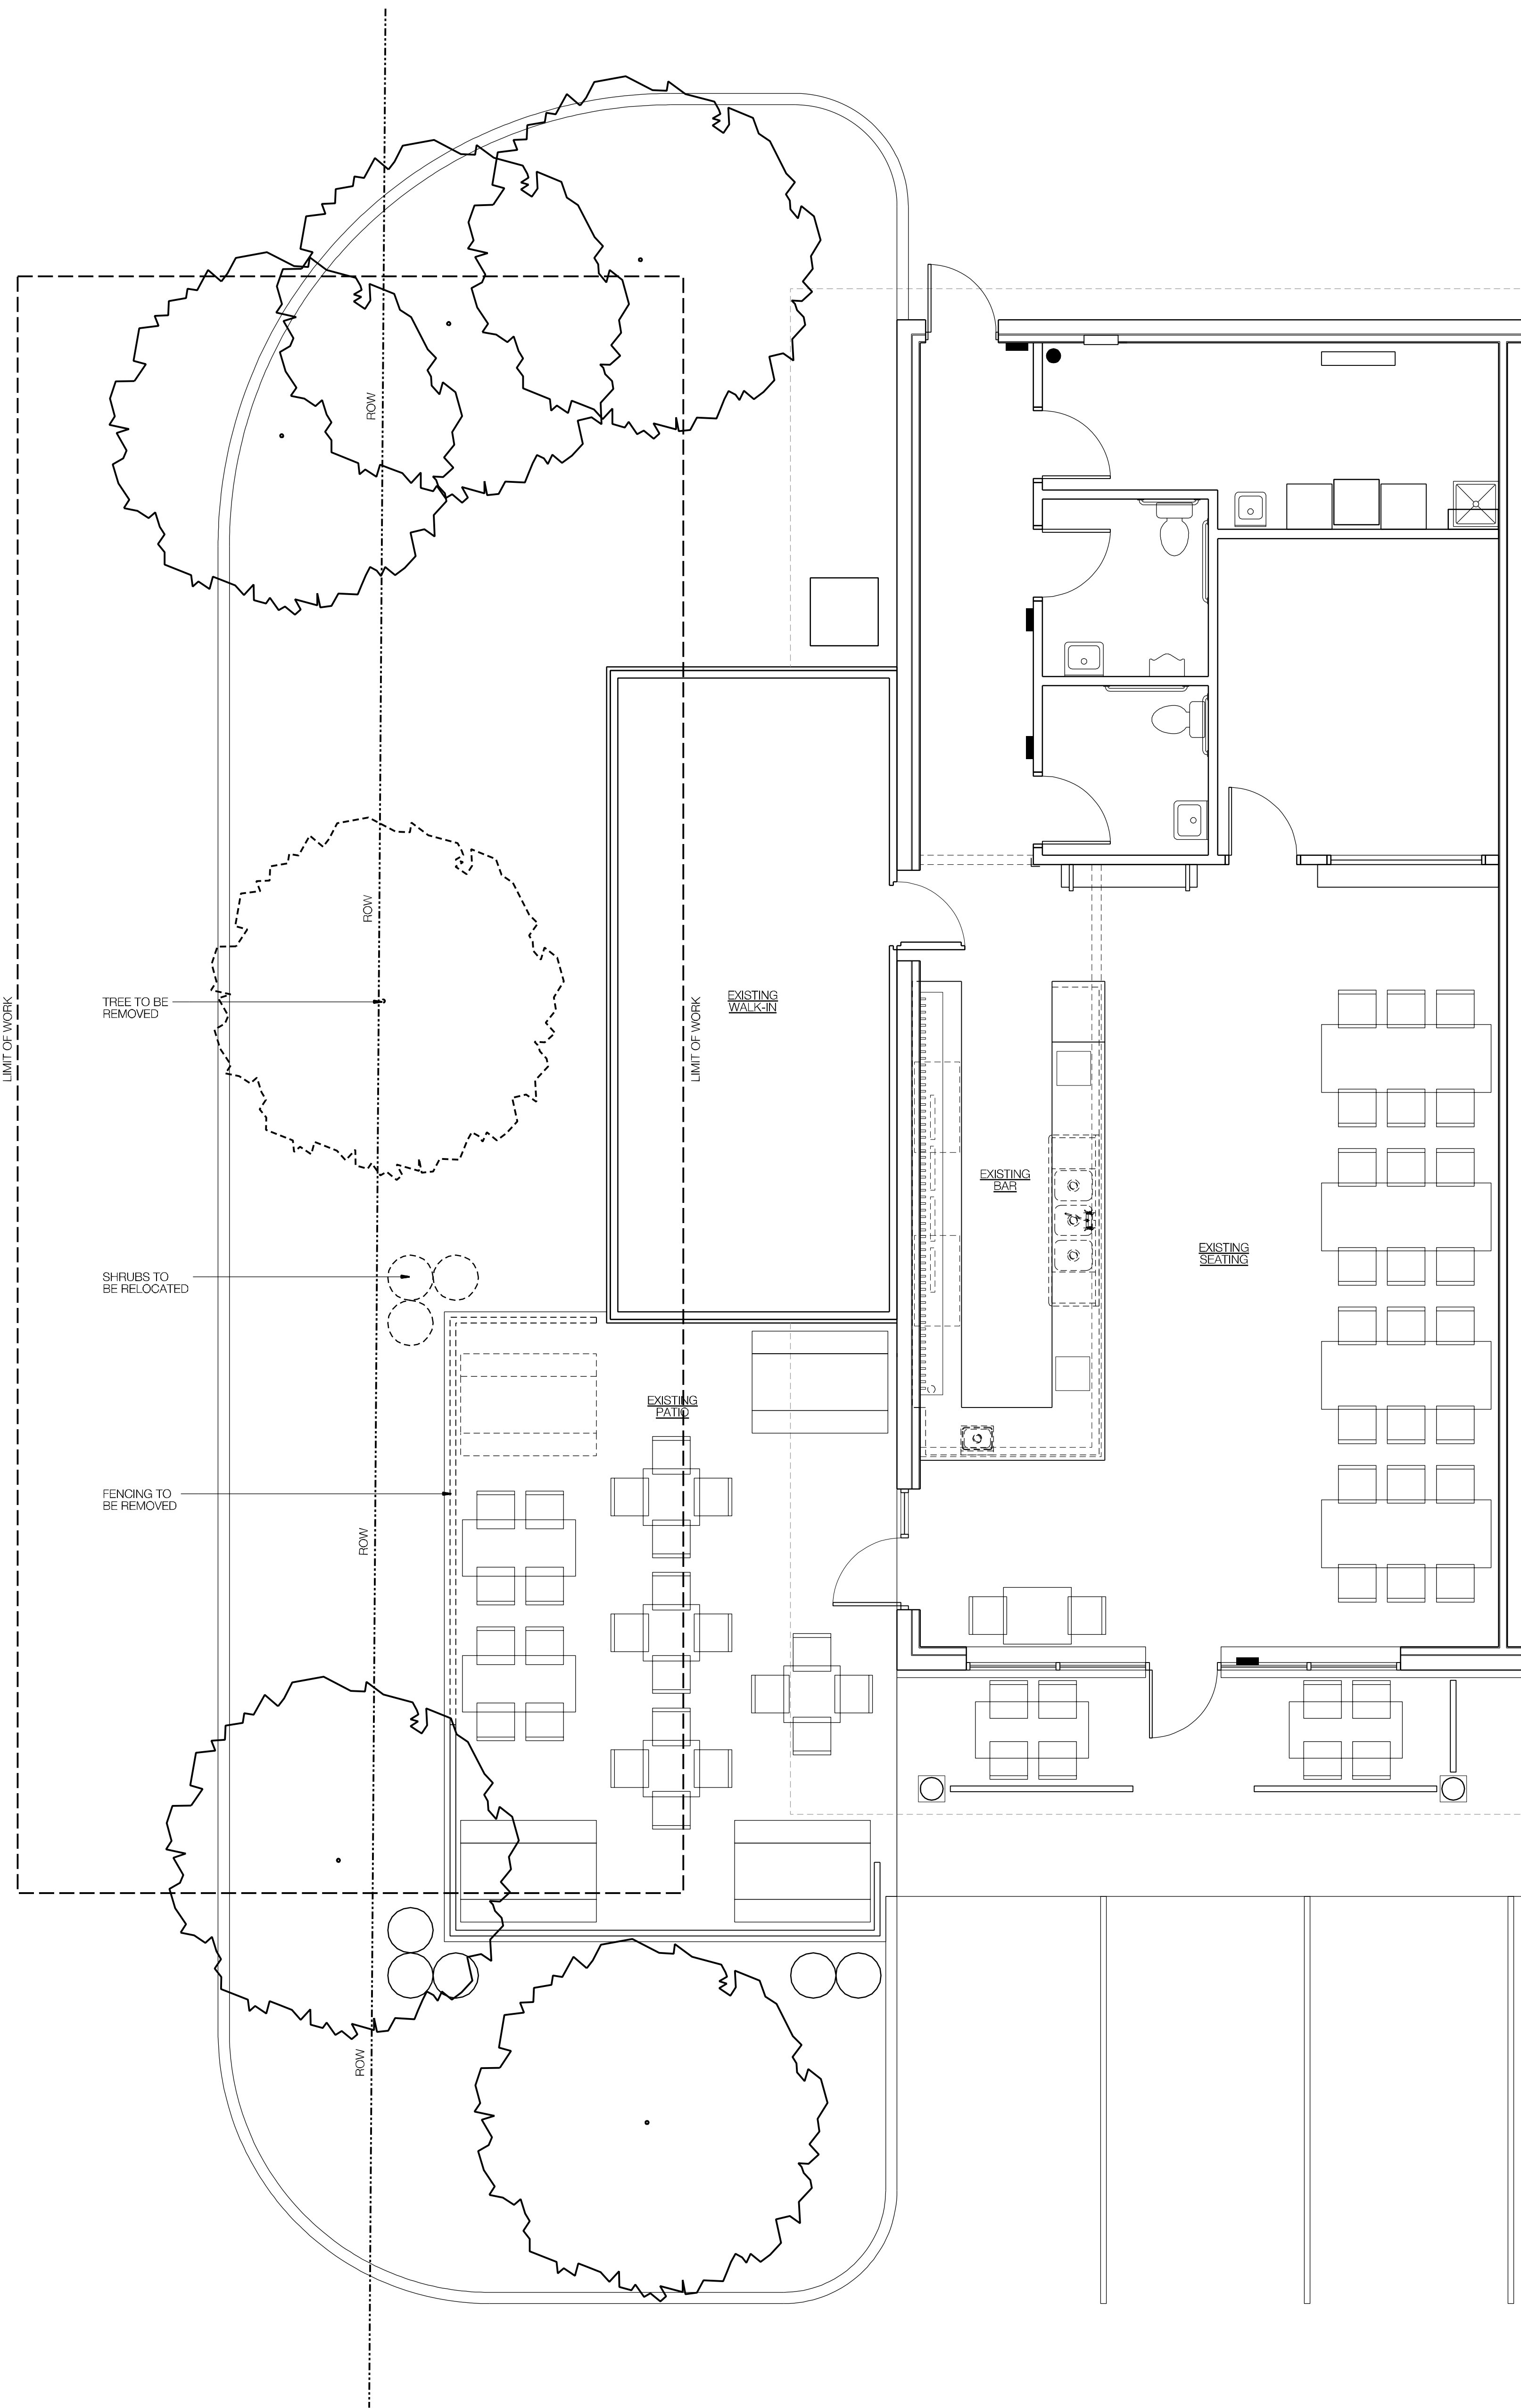

1 EXISTING SITE / FLOOR PLAN
1/4"=1'-0"

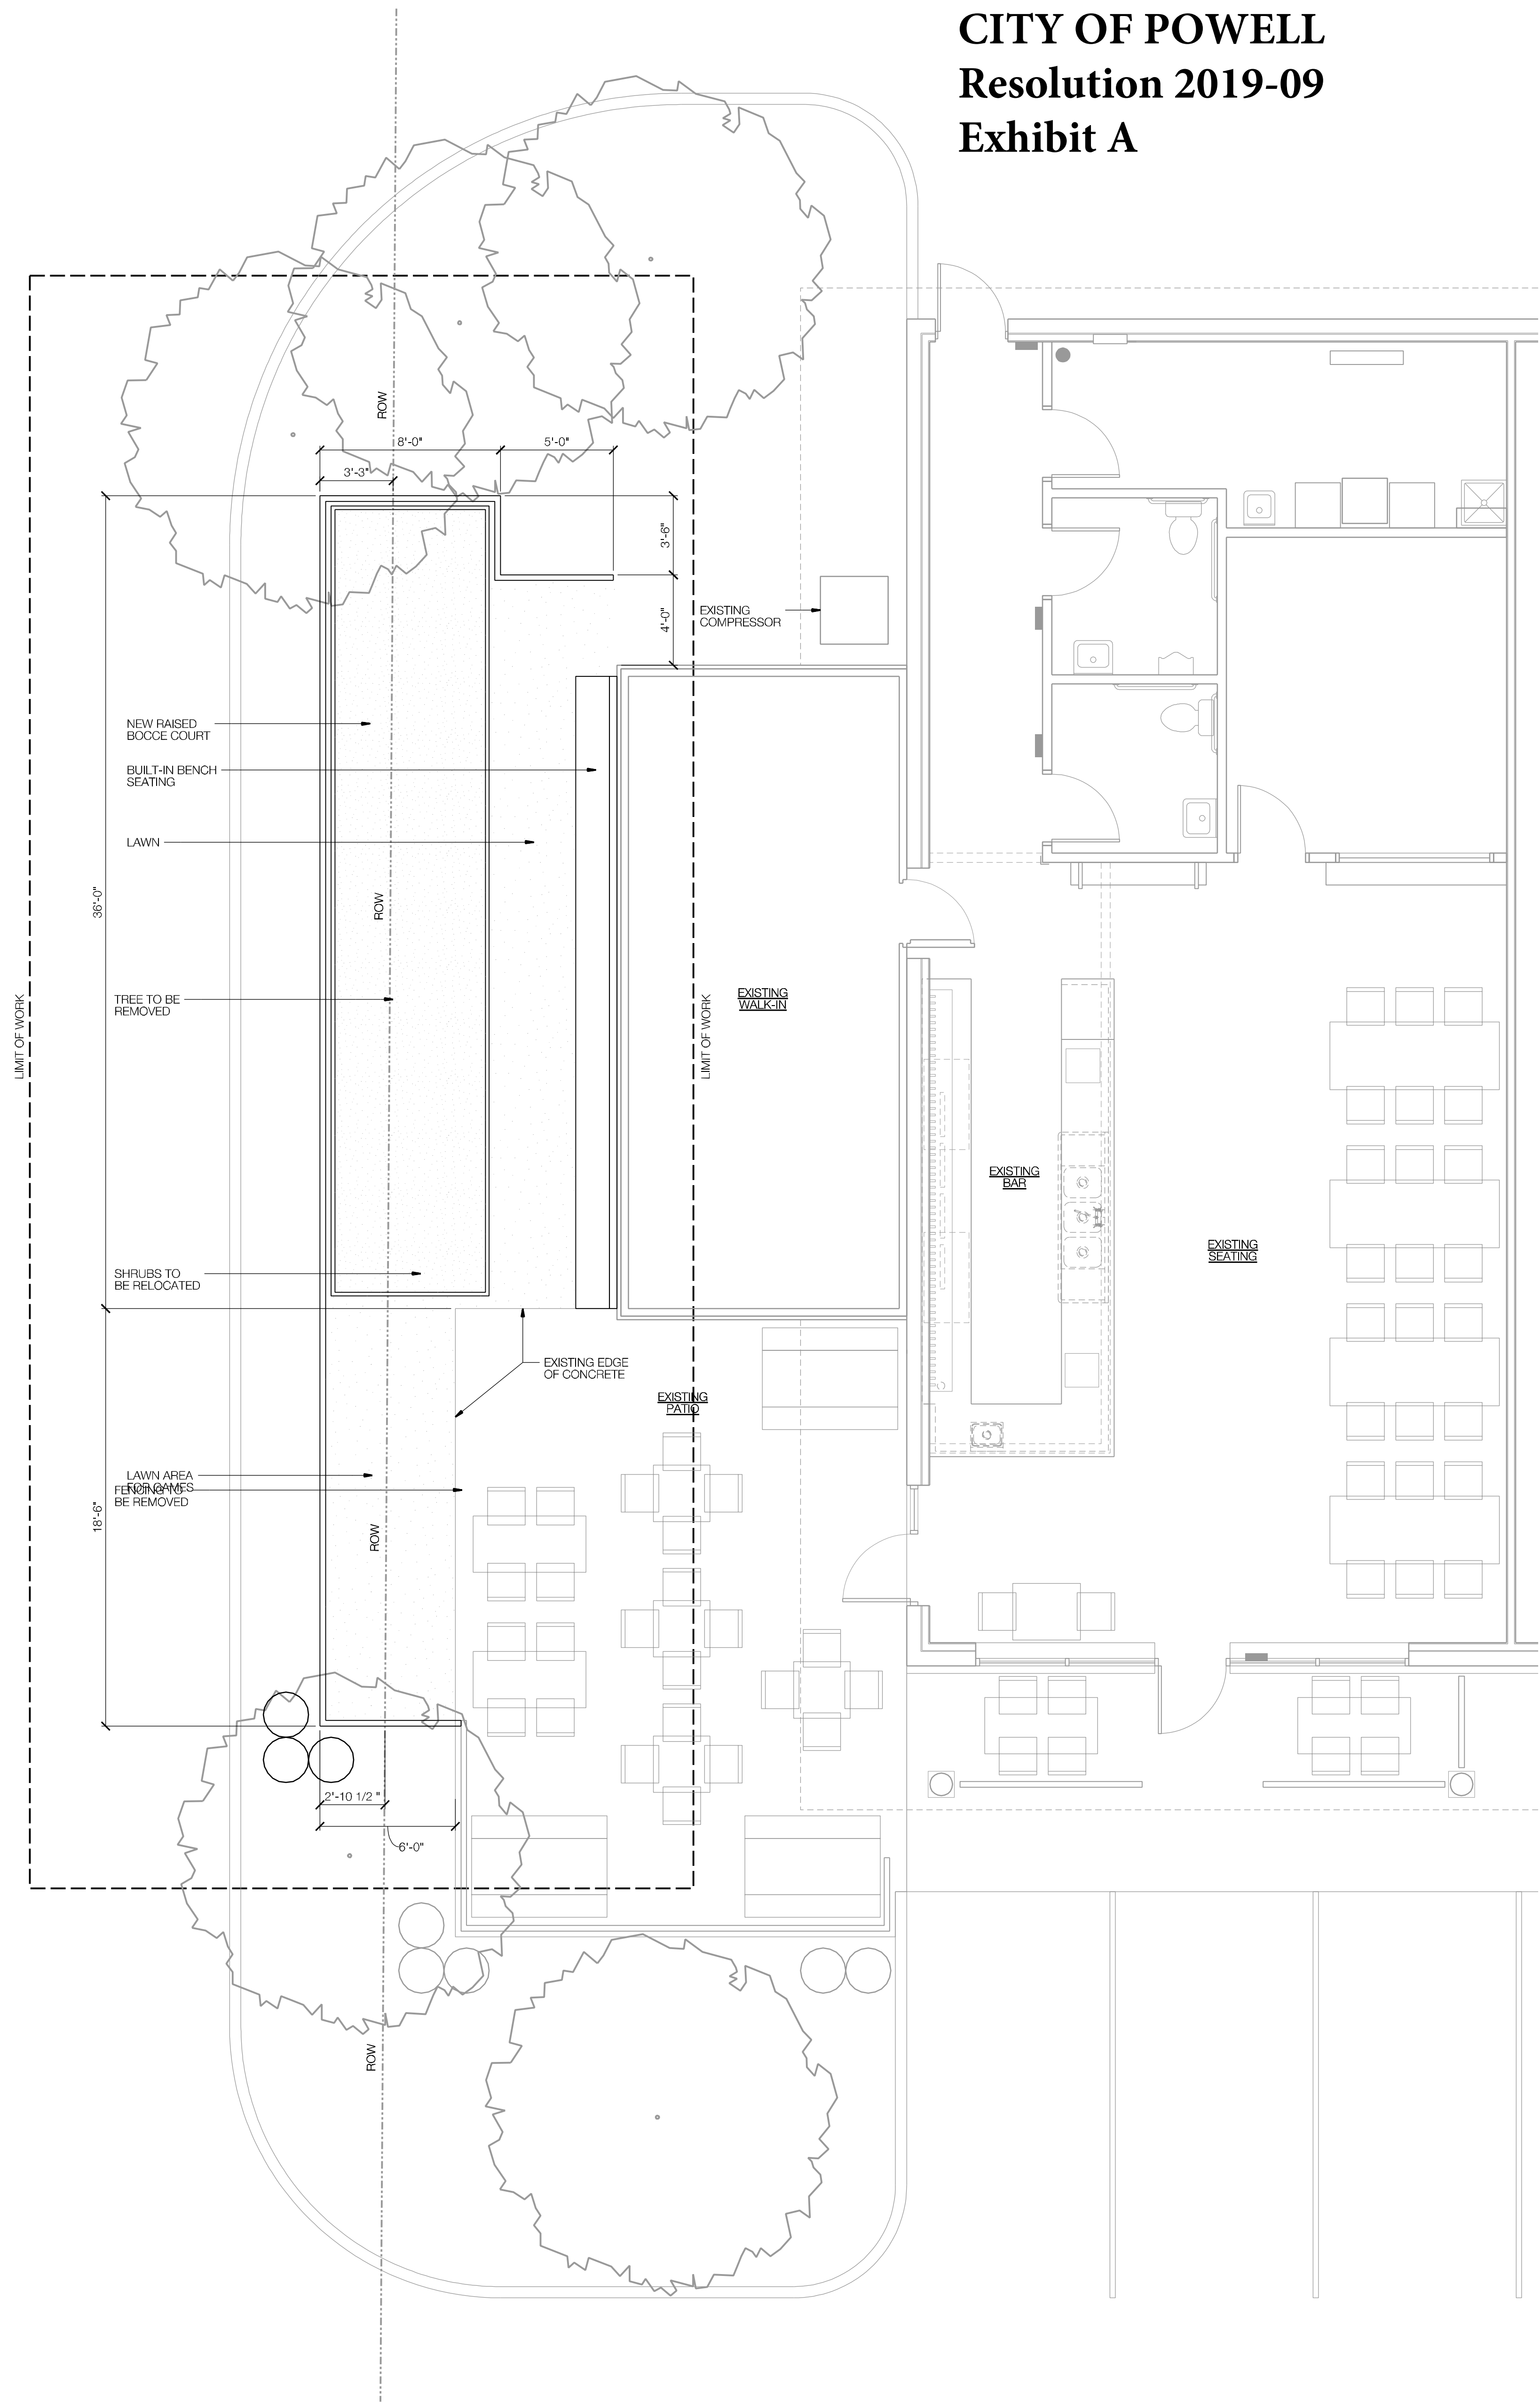

2 PROPOSED SITE / FLOOR PLAN
1/4"=1'-0"



MARK E. OURS, LICENSE #13775
EXPIRATION DATE: 12/31/19

modearchitects
174 THURMAN AVENUE COLUMBUS OHIO 43206
WWW.MODGEARCO.COM 614.835.6124

SITE / FLOOR PLAN

PROJECT # 2019-36

DATE

SCALE 1/4"=1'-0"

A1