







BUILDING 1 COLOR ELEVATIONS

LINCOLN STREET - POWELL, OH

03.16.15

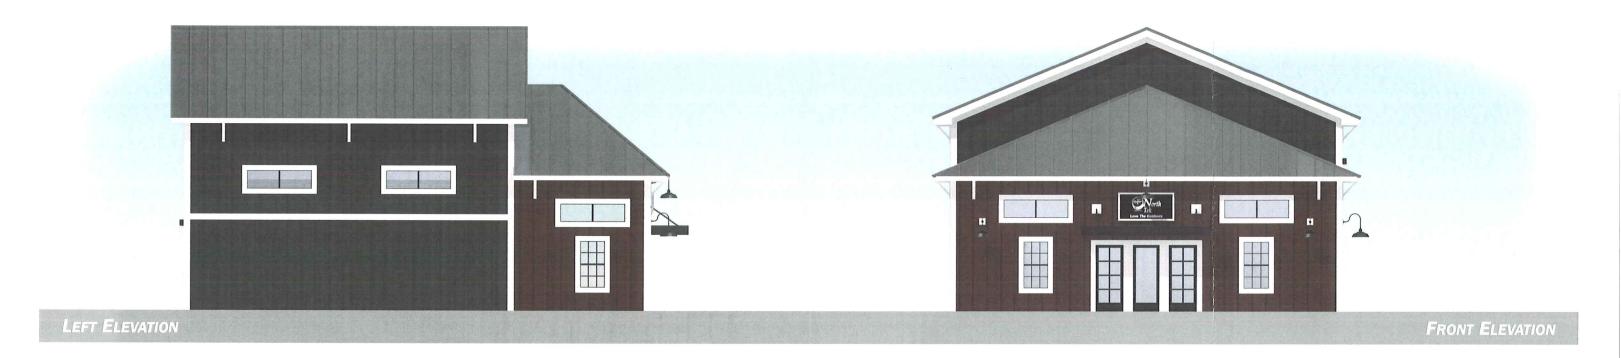

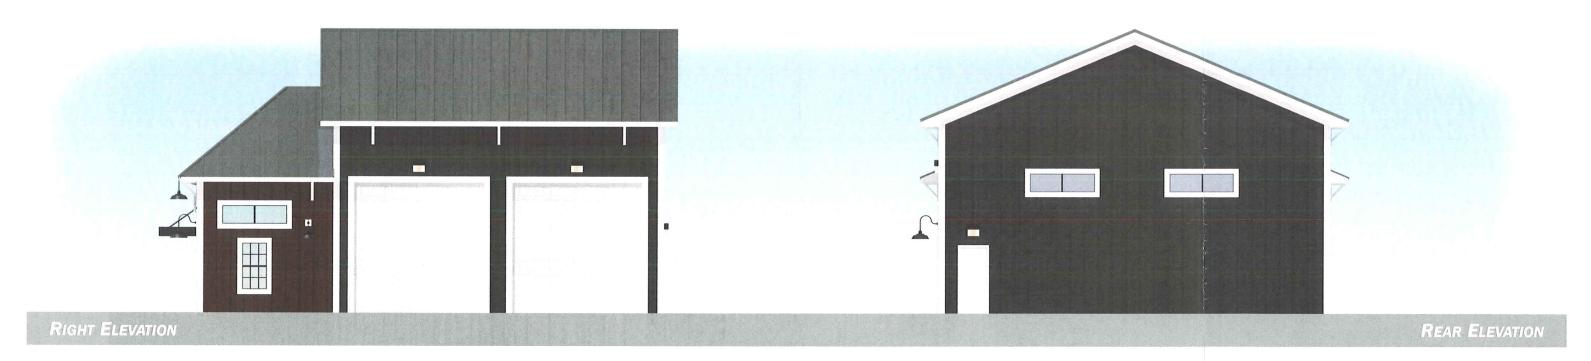



BUILDING 2 COLOR ELEVATIONS



Custom Fabricated Aluminum Panel Exterior Wall Sign

- Overall size: 2'-5" ht x 6'-0"wd - Overall size: 3'-0" ht x 8'-0" wd

1515 E. Fifth Ave. Columbus, OH. 43219 P: (614) 252-3133 F: (614) 252-2494

Revised ______ Scale: _____ Client: North Tek

Revised _____ Salesperson: LR

U/L Required YES NO Drawn By: SH Approved for installation by: // Date: 3-13-15

Dwg:

Page: <u>1</u>