


**B 1 TOTAL- INTERNALLY ILLUMINATED, DOUBLE FACE SIGN**

**63.78 SQ.FT. PER SIDE, MAX SIGN CABINET.**

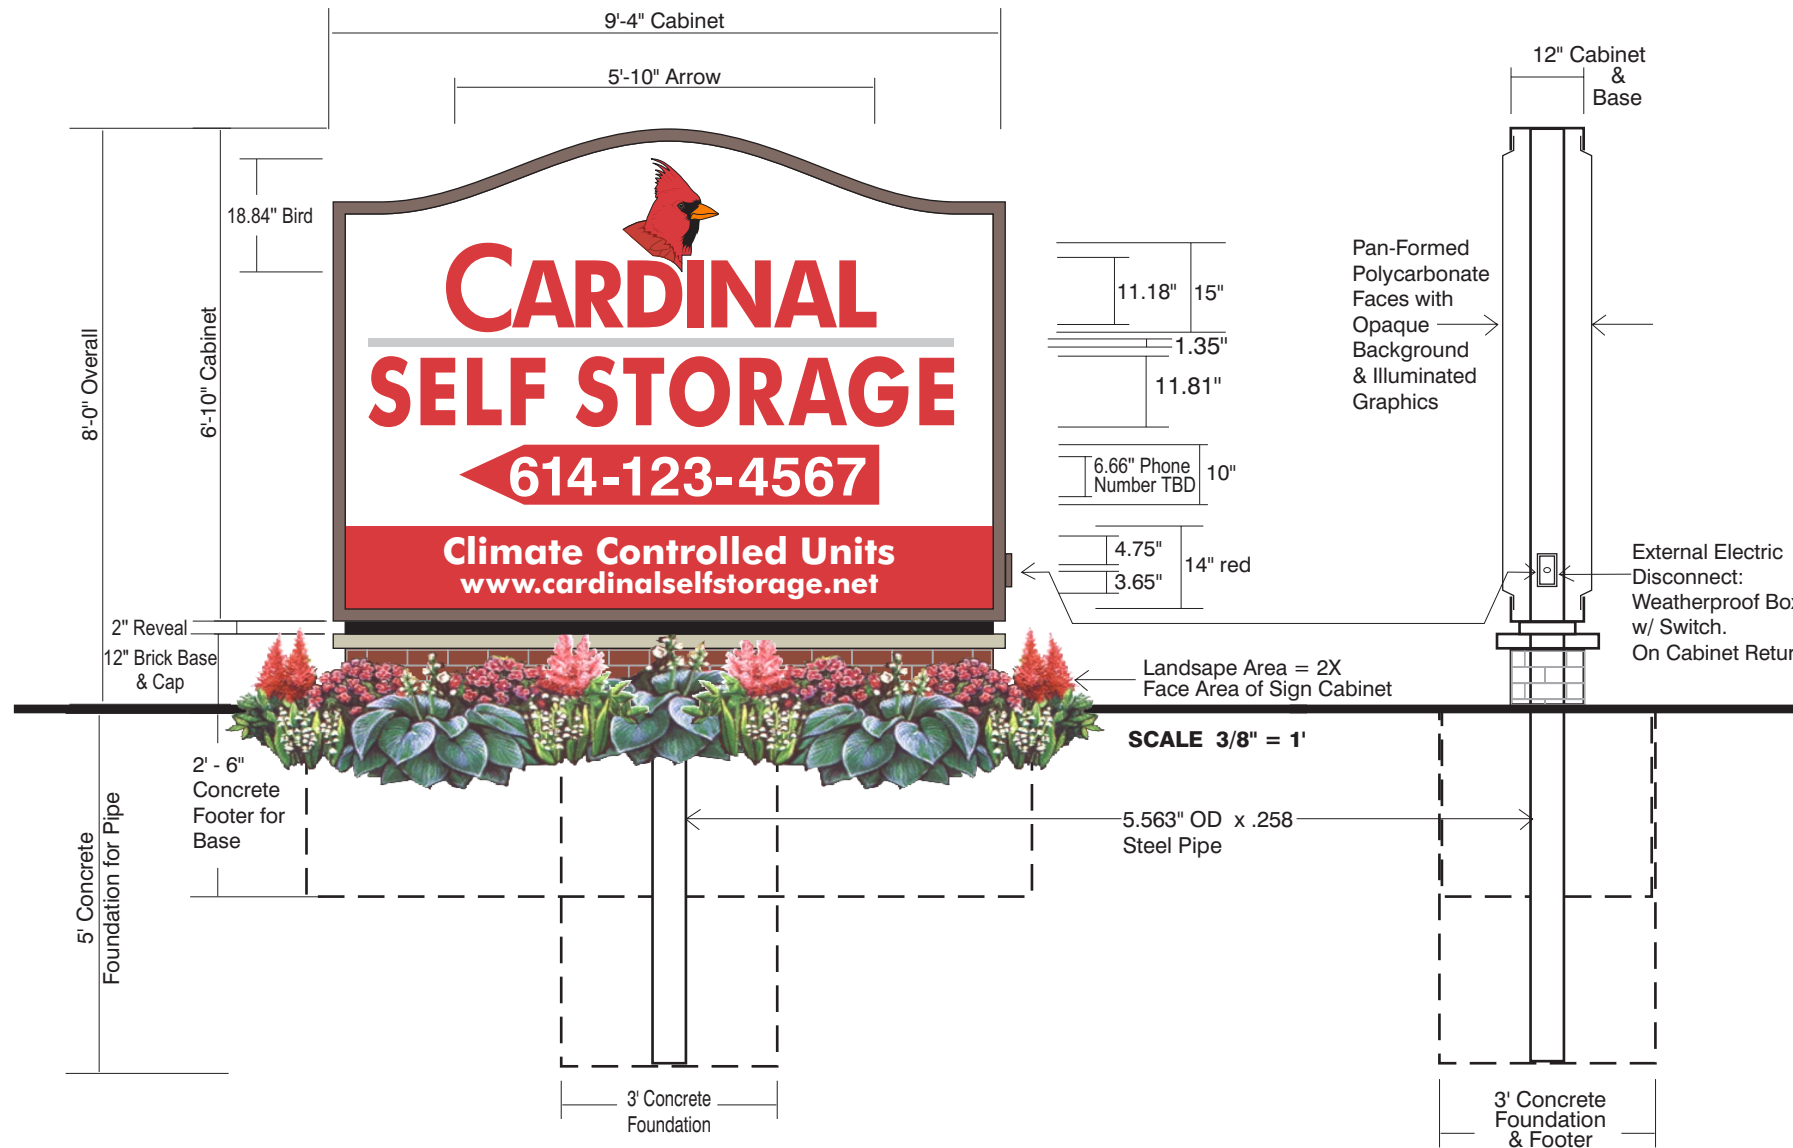

ALUMINUM CABINET CONSTRUCTED OVER WELDED STEEL FRAMEWORK. RETAINER EDGE AT 2". 12" DEEP

PAN-FORMED POLYCARBONATE FACES; FLAT TOP, 2" DEEP. FACE BACKGROUND IS OPAQUE WITH ILLUMINATED GRAPHICS. GRAPHICS ILLUMINATED WITH LED LIGHT CLUSTERS POSITIONED FOR OPTIMUM LIGHT

120 AC FEED BROUGHT TO SITE BY OTHERS. ELECTRIC RUNS THRU SUPPORT PIPE, INTO CABINET.

CABINET RETURN FITTED WITH EXTERNAL ELECTRIC DISCONNECT; WEATHERPROOF BOX WITH SWITCH

CABINET SUPPORTED BY 5.563" OD x .258" STEEL CENTER PIPE. PIPE RUNS THRU CABINET & BRICK BASE INTO CONCRETE SLAB FOUNDATION - 2' X 4' X 5' - 6" DEEP.

LANDSCAPING BY OTHERS. LANDSCAPE AREA = 2x FACE AREA OF SIGN CABINET

BRICK BASE & SUBGRADE FOOTER BY OTHERS.

COLORS-----

CABINET & RETURNS - DARK BROWN.

FACE BACKGROUND - OPAQUE WHITE.  
BIRD/CARDINAL LOGO - BRIGHT RED WITH BLACK & WHITE DETAILS.

"CARDINAL" - BRIGHT RED

UNDERLINE - MEDIUM GREY

"SELF STORAGE" - BRIGHT RED

PHONE NUMBER - WHITE

ARROW - BRIGHT RED

WEBSITE, ETC - OPAQUE RED BACKGROUND BAND WITH WHITE TEXT.

REVEAL - BLACK.

BRICK BASE - MATCH COLOR & STYLE OF BUILDING MATERIALS