


EXHIBIT A

CITY OF POWELL
Resolution 2019-05
Exhibit A

LINE SPECIFICATIONS	
YE	EDGE LINE, 4" YELLOW
WE	EDGE LINE, 4" WHITE
CL	CENTER LINE, DOUBLE YELLOW, 4"
CH	CHANNELIZING LINE, 8" WHITE
XW	CROSSWALK LINE, 12"
SL	STOP LINE, 24"
YT	TRANSVERSE/DIAGONAL LINE, 24" YELLOW
WT	TRANSVERSE/DIAGONAL LINE, 24" WHITE
LL	LANE LINE, 4" WHITE
LA	LANE ARROW
WP	WORD ON PAVEMENT

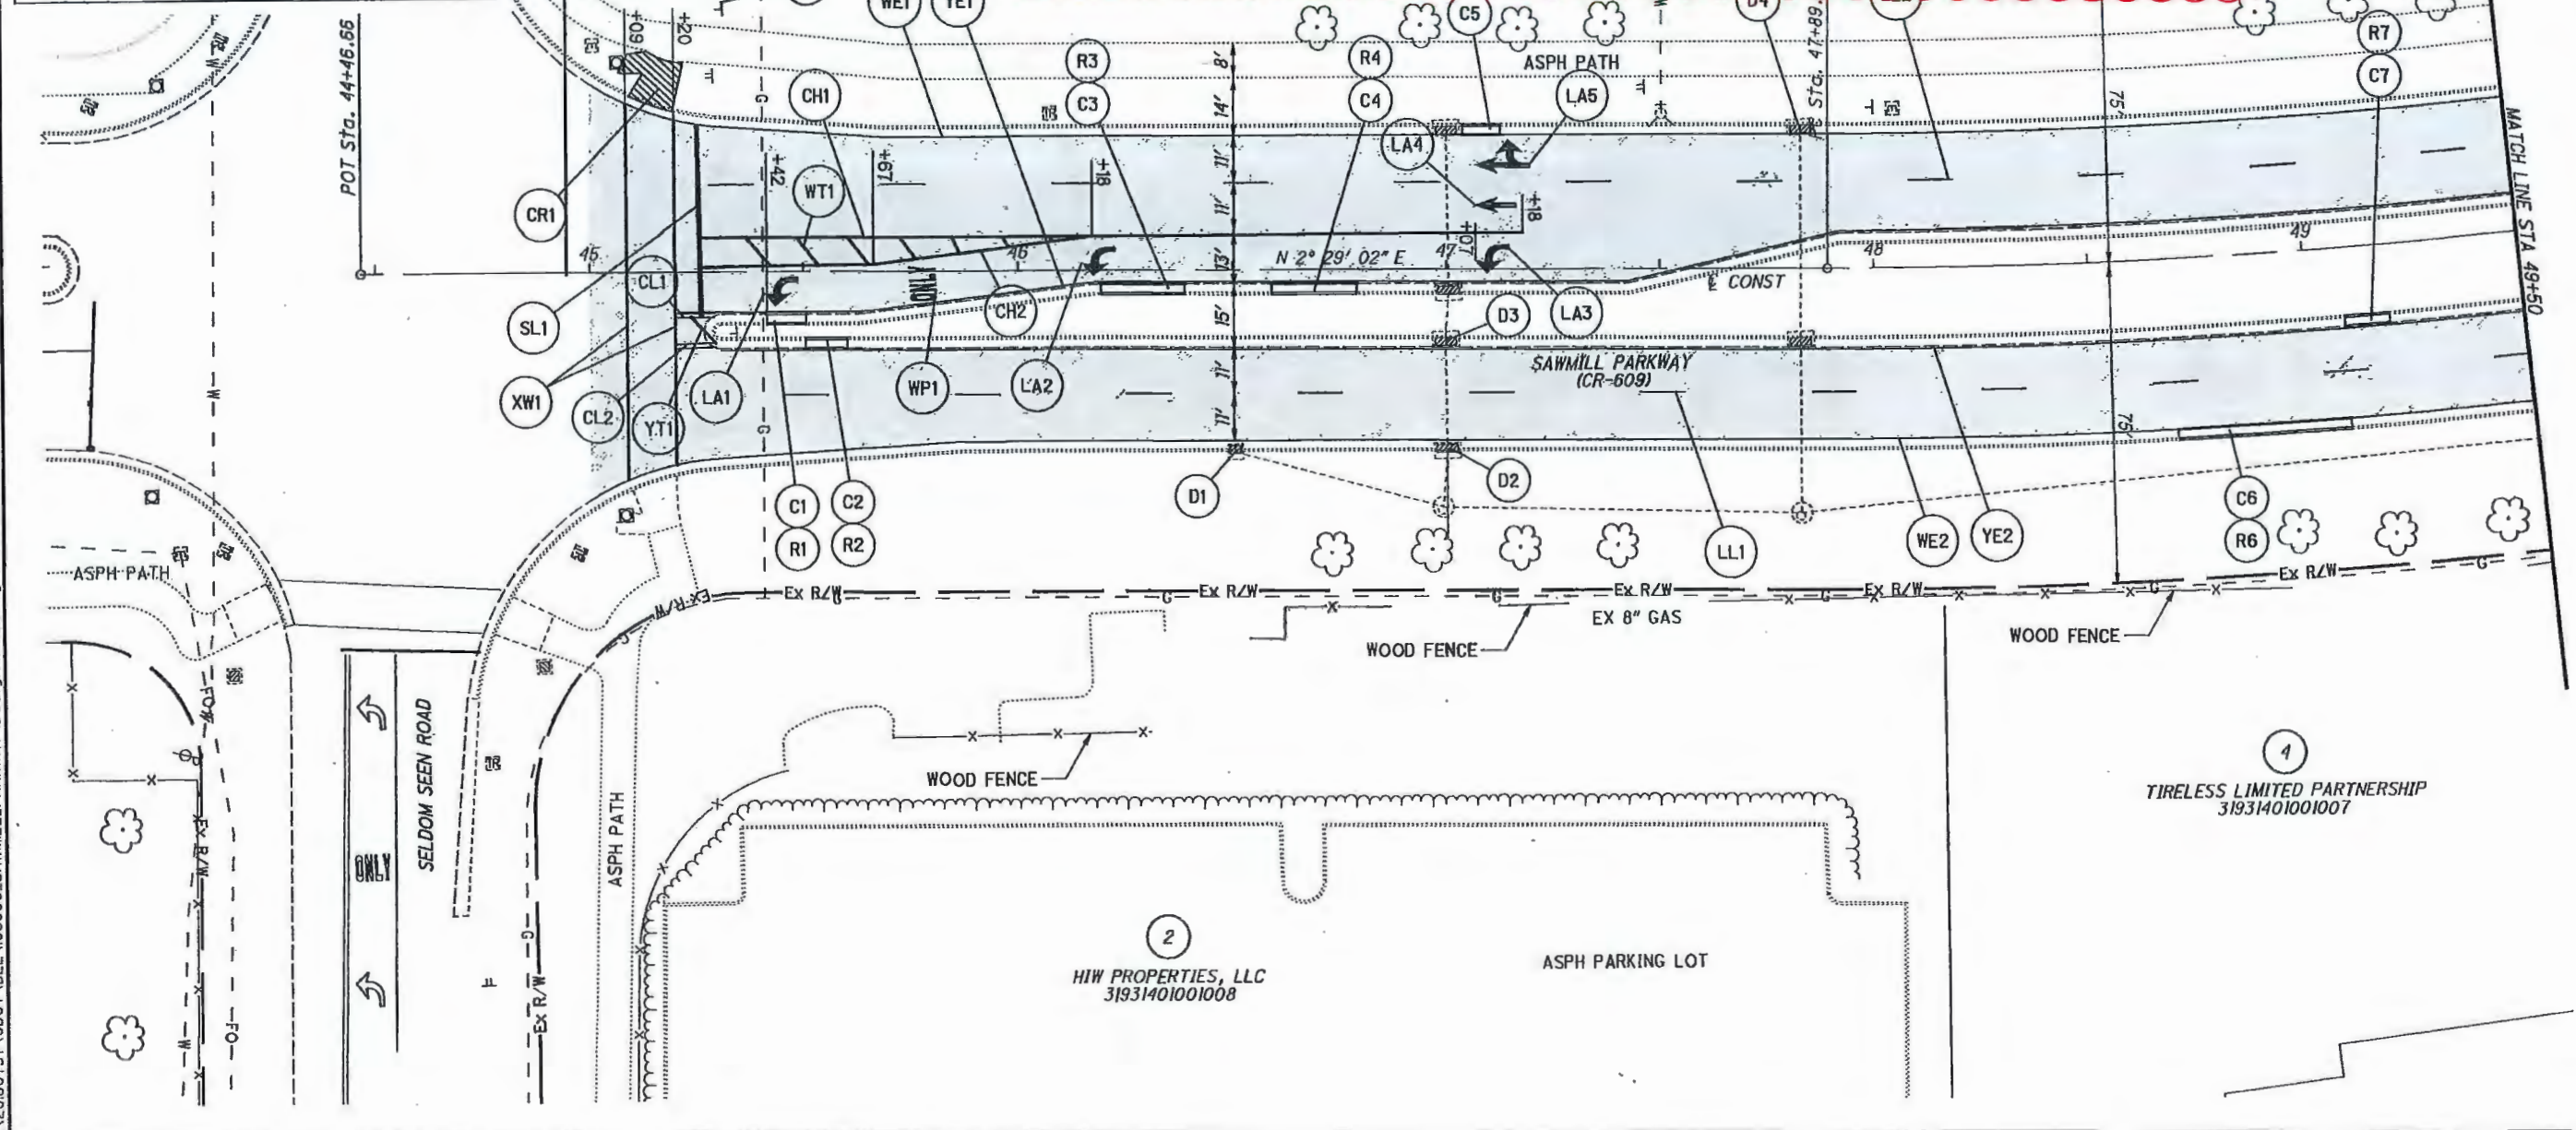



P.I. Sta. 54+28.64
 $\Delta = 46^\circ 10' 51''$ (L.T.)
 $Dc = 3^\circ 49' 11''$
 $R = 1,500.00'$
 $T = 639.51'$
 $L = 1,209.01'$
 $E = 130.63'$
 $C = 1,176.55'$
 $C.B. = N 20^\circ 36' 23'' W$

- CURB RAMP REPLACEMENT
- PAVEMENT PLANING AND RESURFACING
- * DENOTES ENCROACHMENT

CR 609 (SAWMILL PARKWAY)
STA 43+84 TO STA 49+50

DEL-CR609-2.24

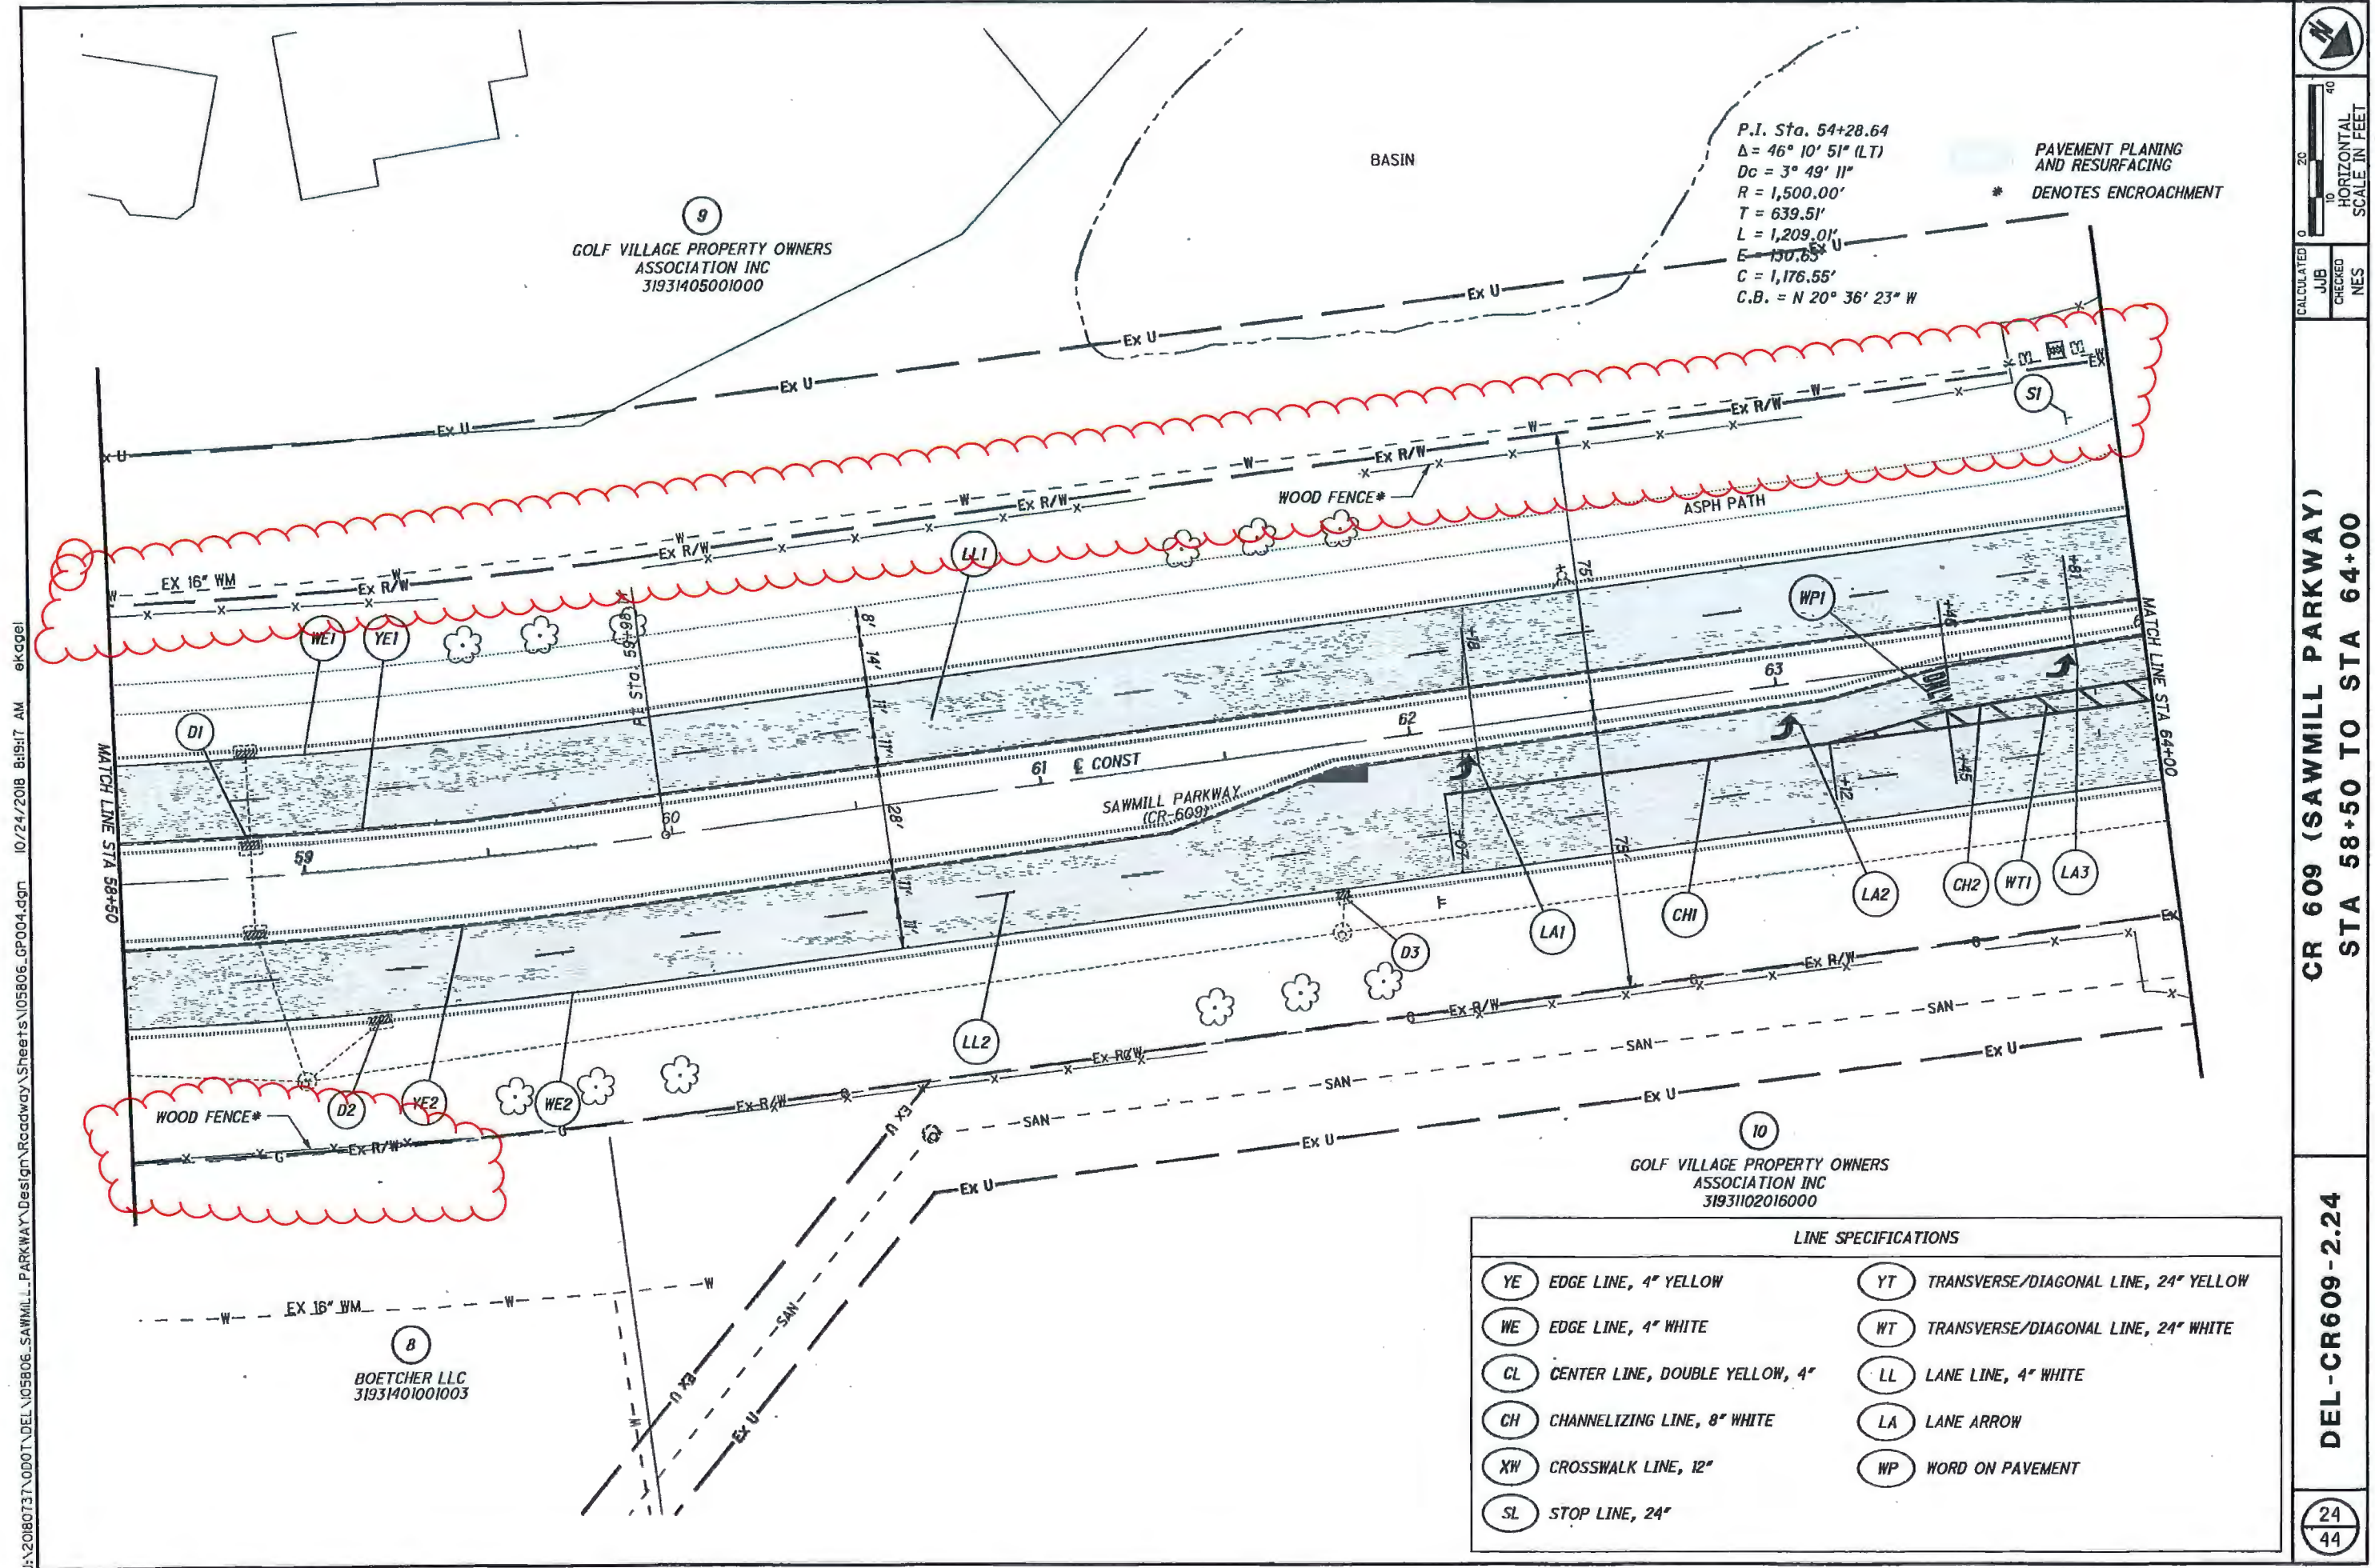

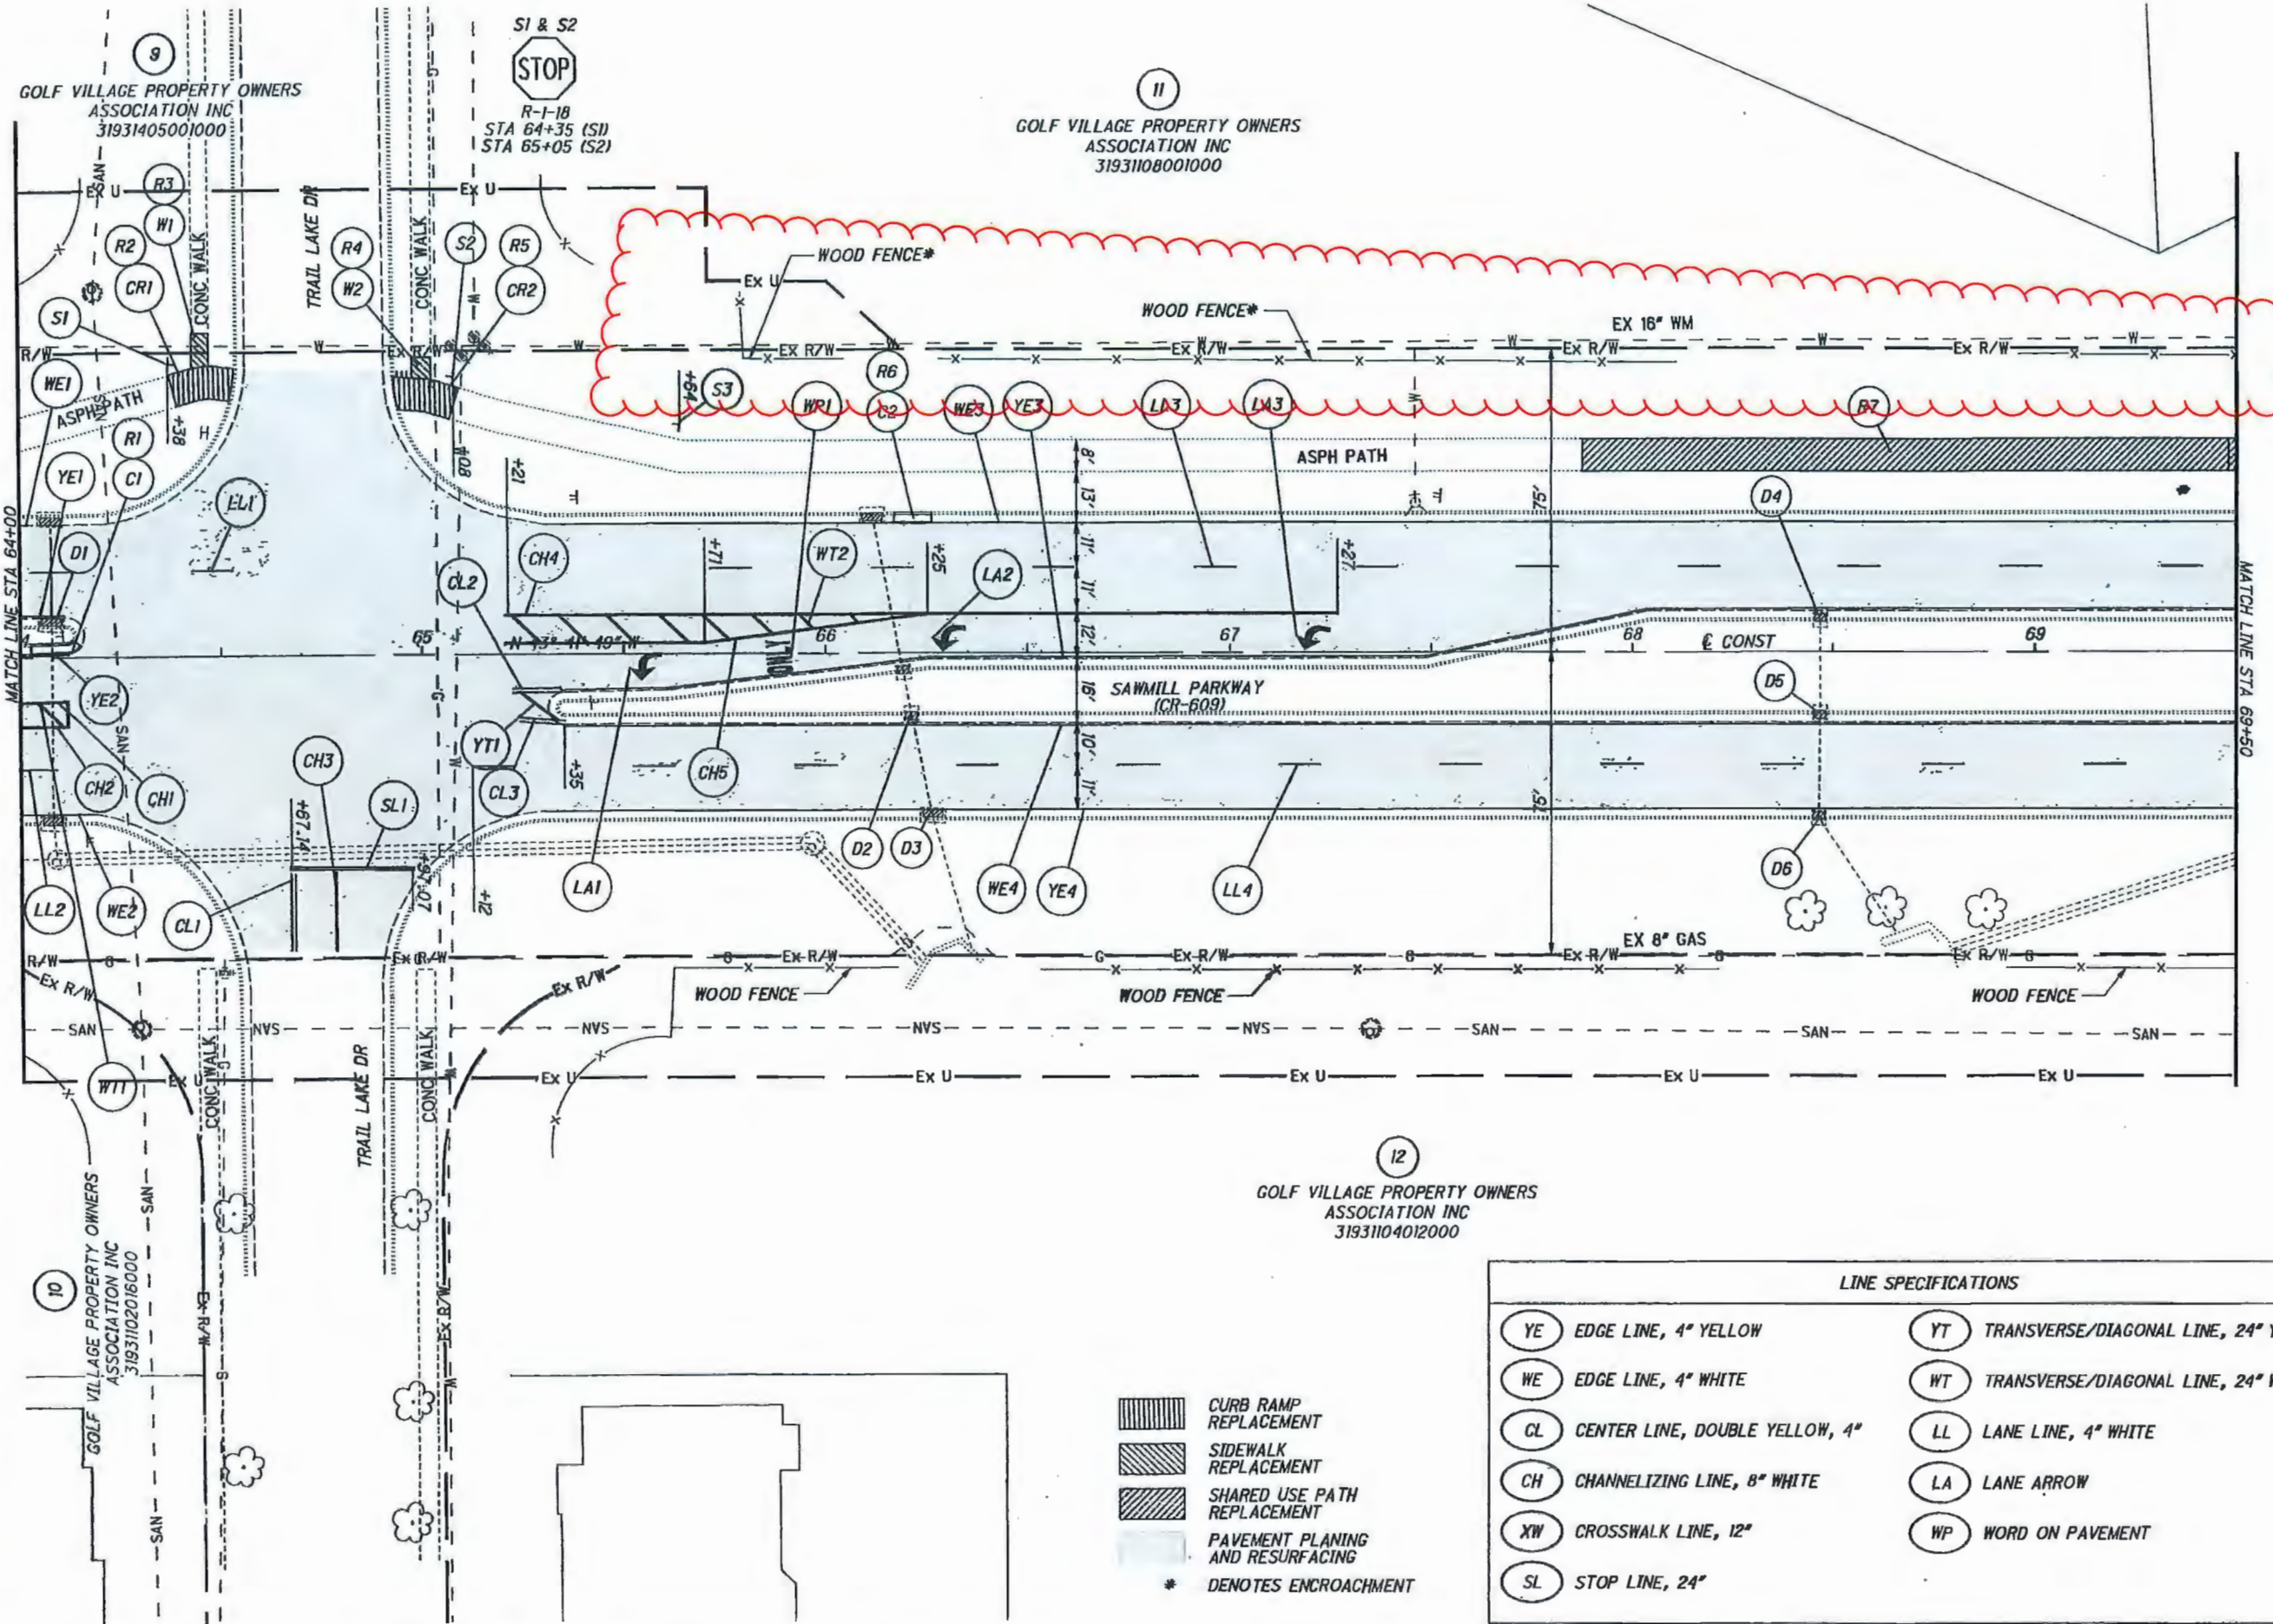


- CURB RAMP REPLACEMENT
- SIDEWALK REPLACEMENT
- SHARED USE PATH REPLACEMENT
- PAVEMENT PLANING AND RESURFACING
- * DENOTES ENCROACHMENT

LINE SPECIFICATIONS			
YE	EDGE LINE, 4" YELLOW	YT	TRANSVERSE/DIAGONAL LINE, 24" YELLOW
WE	EDGE LINE, 4" WHITE	WT	TRANSVERSE/DIAGONAL LINE, 24" WHITE
CL	CENTER LINE, DOUBLE YELLOW, 4"	LL	LANE LINE, 4" WHITE
CH	CHANNELIZING LINE, 8" WHITE	LA	LANE ARROW
XW	CROSSWALK LINE, 12"	WP	WORD ON PAVEMENT
SL	STOP LINE, 24"		

CR 609 (SAWMILL PARKWAY)
STA 64+00 TO STA 69+50


DEL-CR609-2.24

25
44

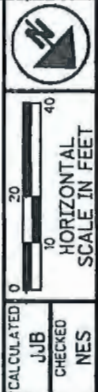

J:\20180731\000T\DEL\05806_SAWMILL_PARKWAY\Design\Roadway\Sheets\05806_SF006.dgn 10/24/2018 8:19:19 AM ekagel

P.I. Sta. 75+01.43
 $\Delta = 26^\circ 29' 52''$ (RT)
 $Dc = 3^\circ 10' 59''$
 $R = 1,800.00'$
 $T = 423.81'$
 $L = 832.45'$
 $E = 49.22'$
 $C = 825.05'$
 $C.B. = N 30^\circ 26' 53'' W$

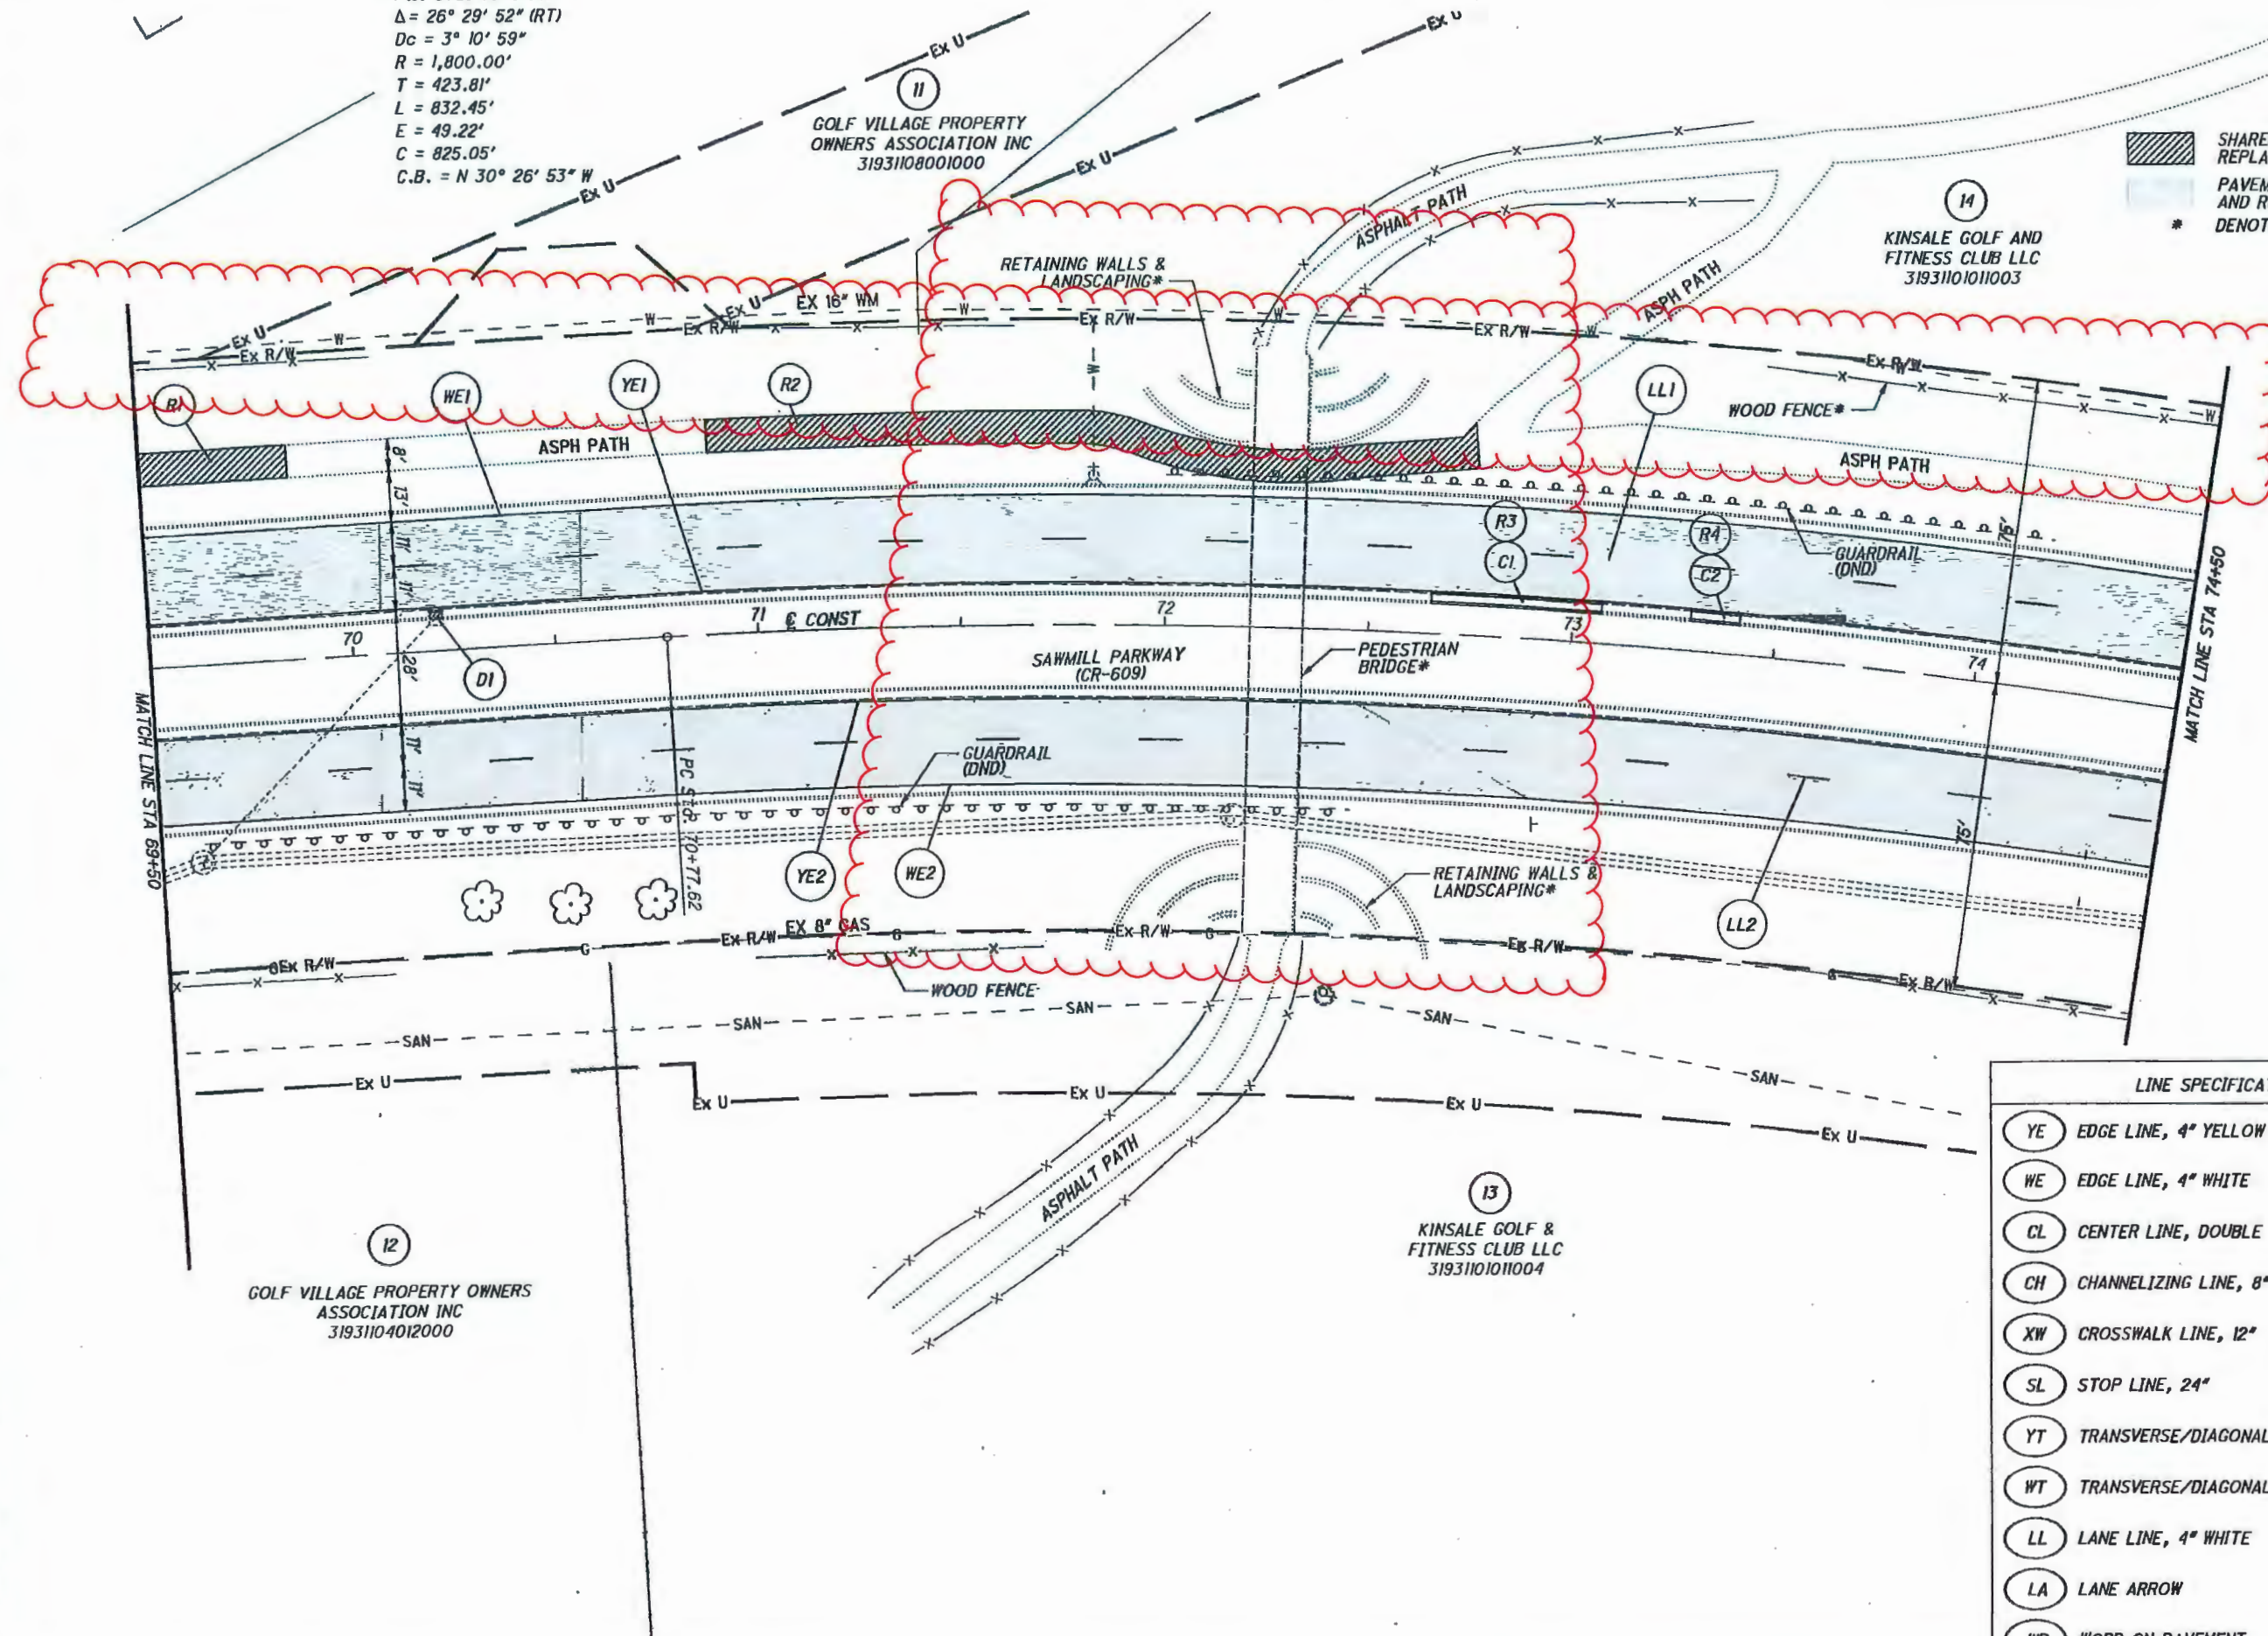

SHARED USE PATH
REPLACEMENT
PAVEMENT PLANING
AND RESURFACING
* DENOTES ENCROACHMENT


CR 609 (SAWMILL PARKWAY)
STA 69+50 TO STA 74+50

DEL-CR609-2.24


26
44

LINE SPECIFICATIONS

- | | |
|----|--------------------------------------|
| YE | EDGE LINE, 4" YELLOW |
| WE | EDGE LINE, 4" WHITE |
| CL | CENTER LINE, DOUBLE YELLOW, 4" |
| CH | CHANNELIZING LINE, 8" WHITE |
| XW | CROSSWALK LINE, 12" |
| SL | STOP LINE, 24" |
| YT | TRANSVERSE/DIAGONAL LINE, 24" YELLOW |
| WT | TRANSVERSE/DIAGONAL LINE, 24" WHITE |
| LL | LANE LINE, 4" WHITE |
| LA | LANE ARROW |
| WP | WORD ON PAVEMENT |

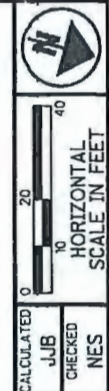


J:\20180731\001\DEL\05806_SAWMILL_PARKWAY\Design\Roadway\Sheets\05806_GP007.dgn 10/24/2018 8:19:20 AM ekagel

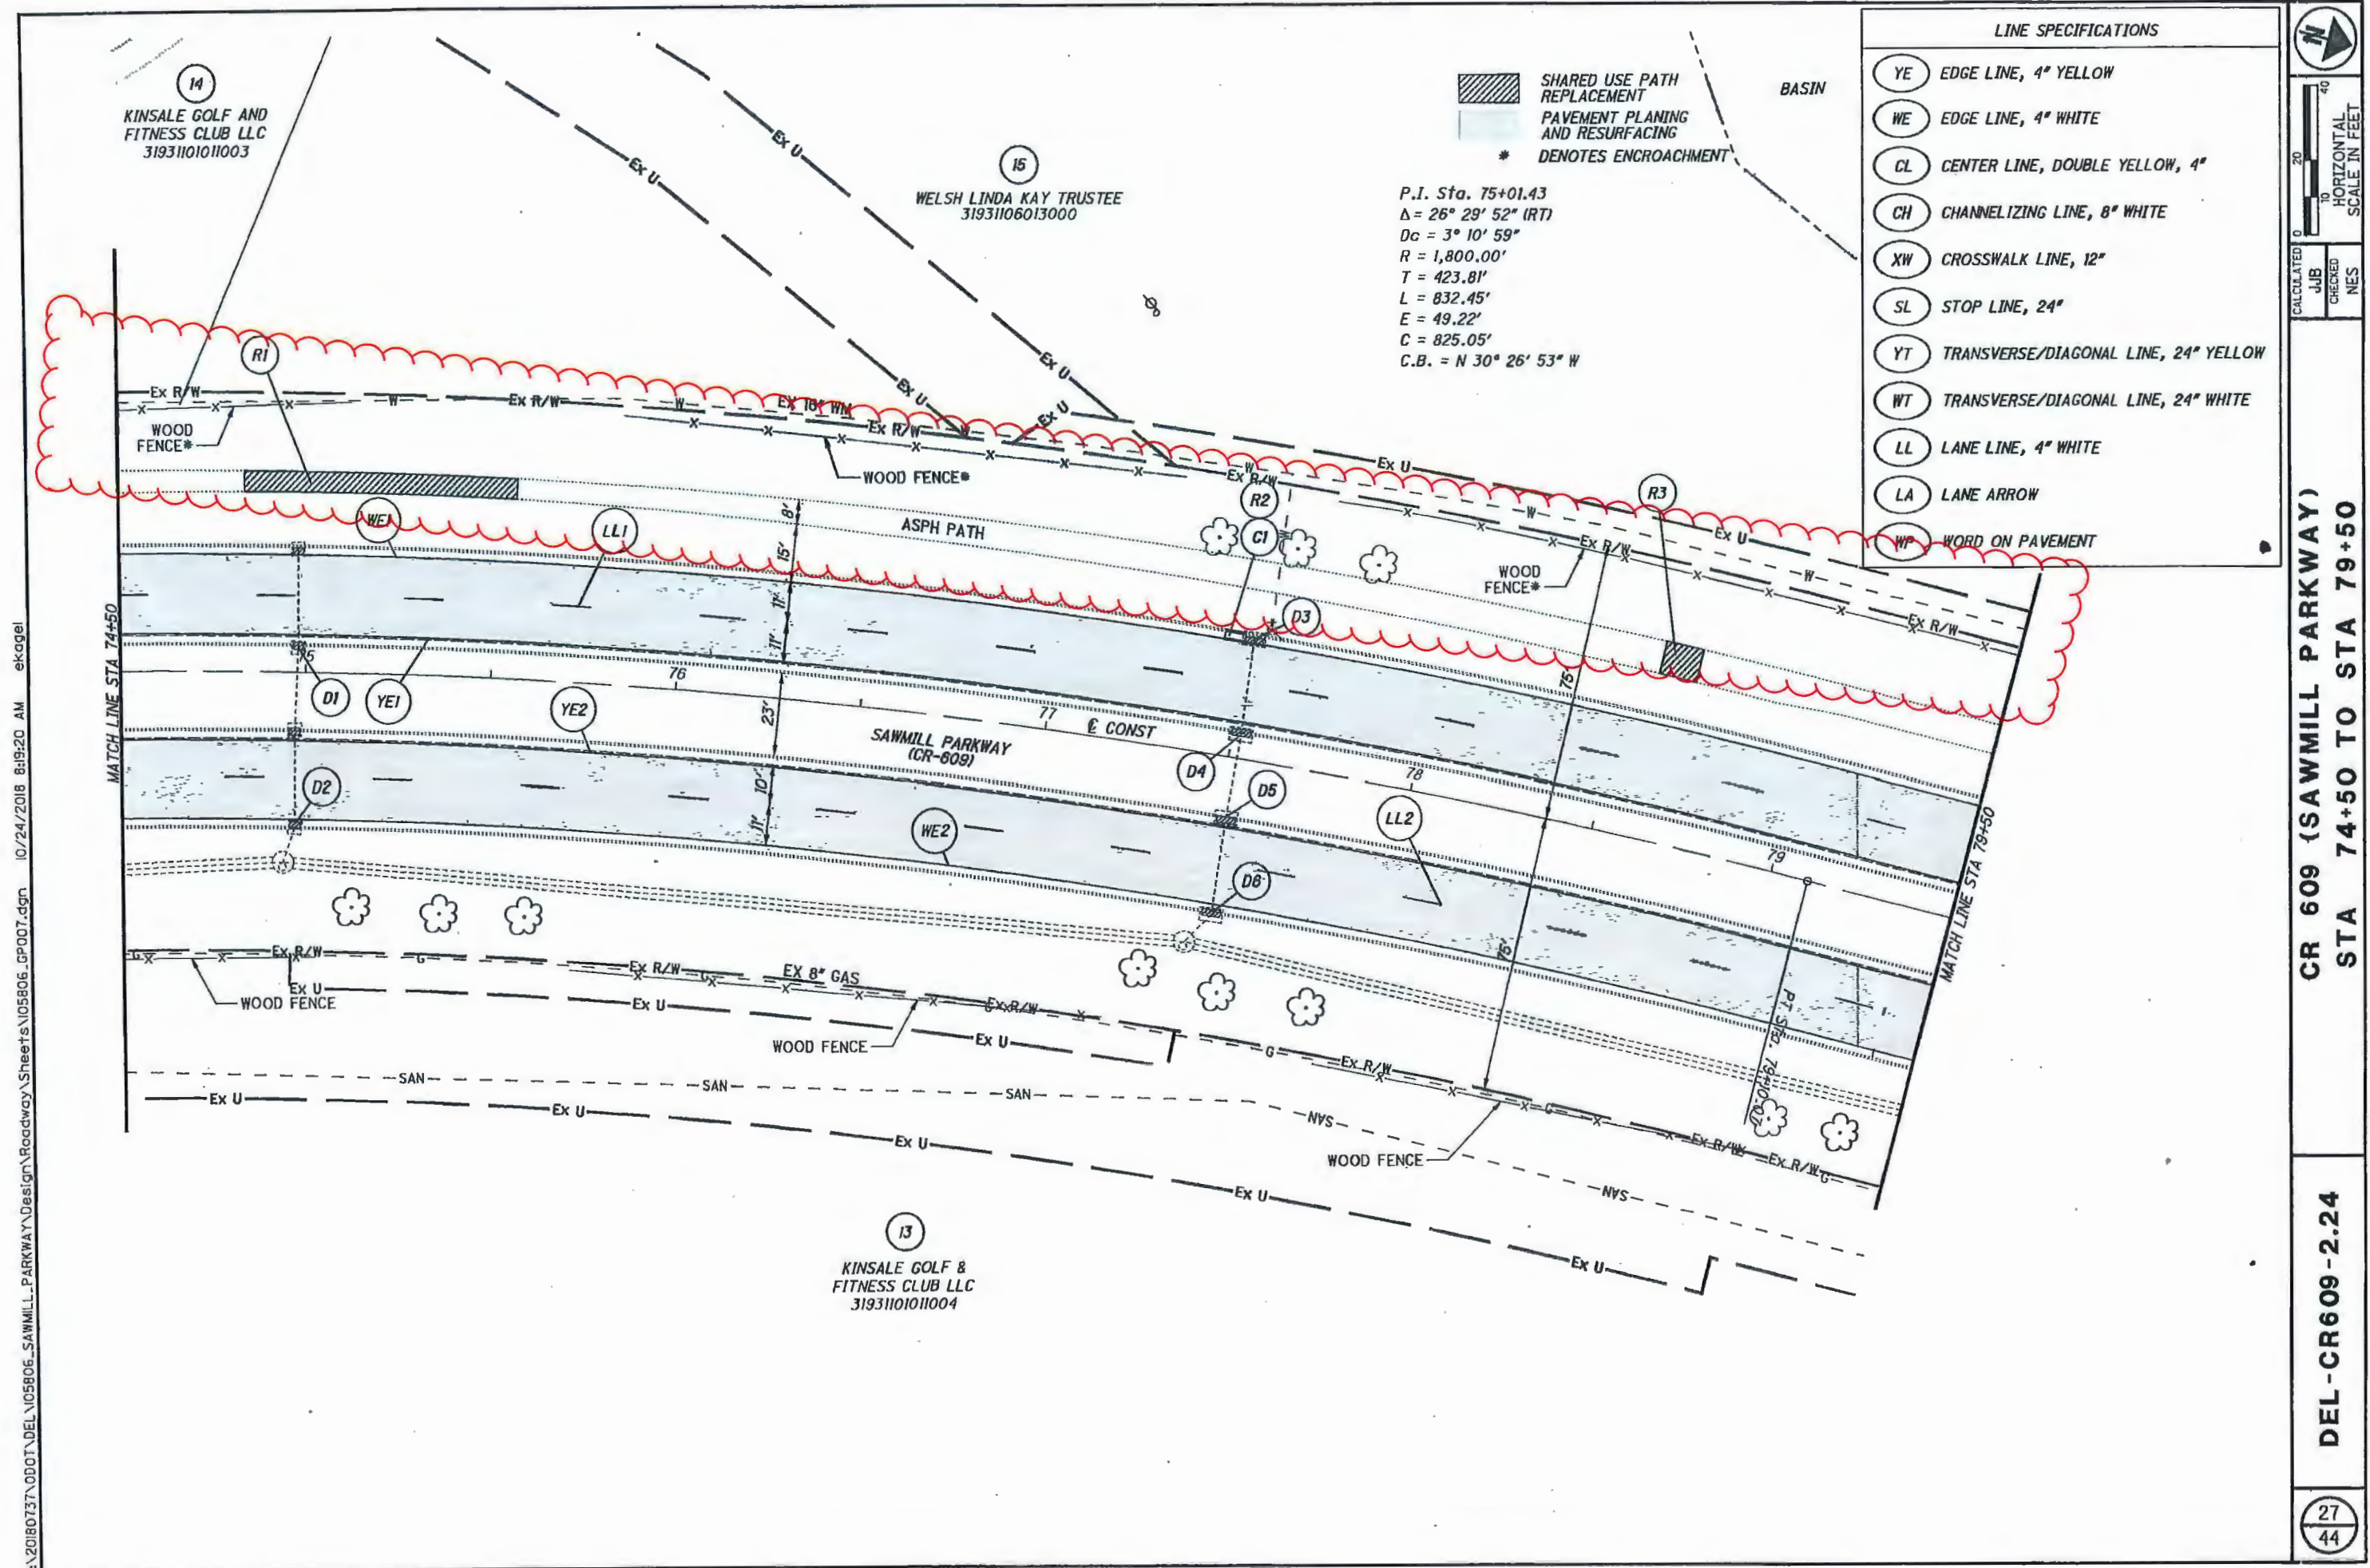

CR 609 (SAWMILL PARKWAY)
STA 74+50 TO STA 79+50

DEL-CR609-2.24

J:\20180731\000T\DEL\105806_SAWMILL_PARKWAY\Design\Roadway\Sheets\105806_CP005.dgn 10/24/2018 8:19:21 AM ekagel

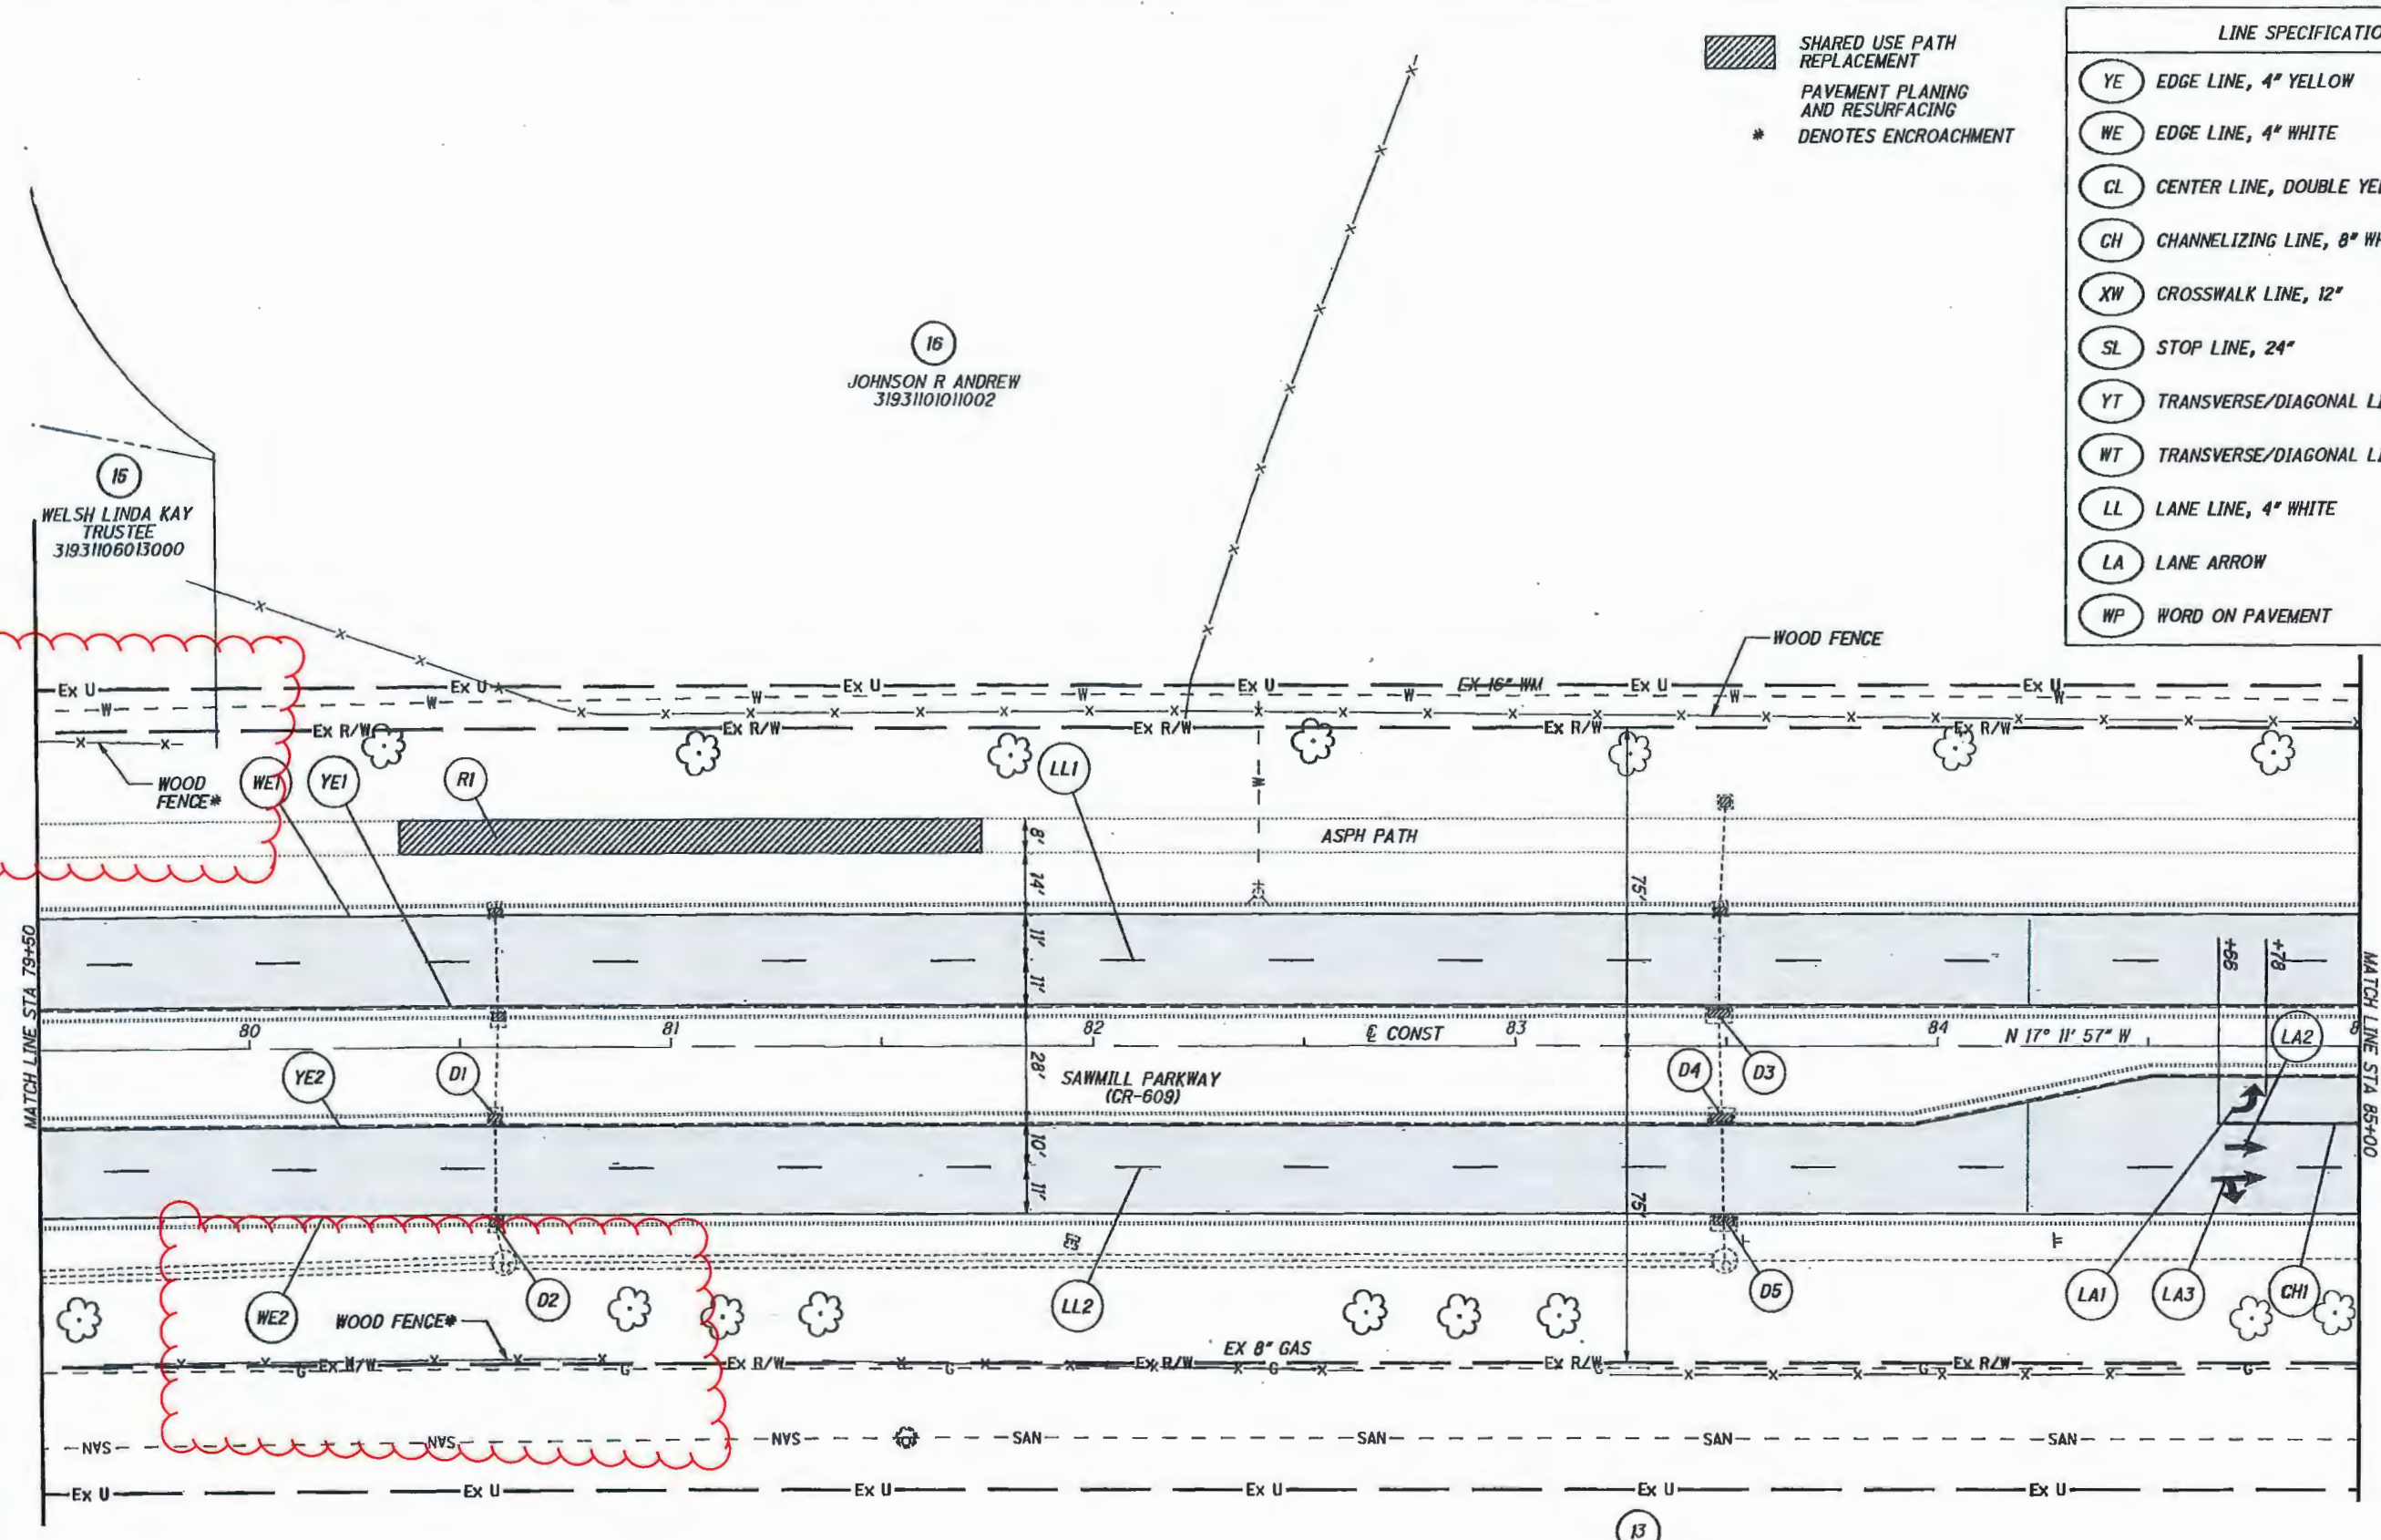

SHARED USE PATH REPLACEMENT
PAVEMENT PLANING AND RESURFACING
* DENOTES ENCROACHMENT

LINE SPECIFICATIONS	
YE	EDGE LINE, 4" YELLOW
WE	EDGE LINE, 4" WHITE
CL	CENTER LINE, DOUBLE YELLOW, 4"
CH	CHANNELIZING LINE, 8" WHITE
XW	CROSSWALK LINE, 12"
SL	STOP LINE, 24"
YT	TRANSVERSE/DIAGONAL LINE, 24" YELLOW
WT	TRANSVERSE/DIAGONAL LINE, 24" WHITE
LL	LANE LINE, 4" WHITE
LA	LANE ARROW
WP	WORD ON PAVEMENT

28
44

DEL-CR609-2.24

CR 609 (SAWMILL PARKWAY)
STA 79+50 TO STA 85+00


CALCULATED
JUB

CHECKED
NES

HORIZONTAL
SCALE IN FEET
0 10 20 40

LINE SPECIFICATIONS

YE	EDGE LINE, 4" YELLOW	YT	TRANSVERSE/DIAGONAL LINE, 24" YELLOW
WE	EDGE LINE, 4" WHITE	WT	TRANSVERSE/DIAGONAL LINE, 24" WHITE
CL	CENTER LINE, DOUBLE YELLOW, 4"	LL	LANE LINE, 4" WHITE
CH	CHANNELIZING LINE, 8" WHITE	LA	LANE ARROW
XW	CROSSWALK LINE, 12"	WP	WORD ON PAVEMENT
SL	STOP LINE, 24"		

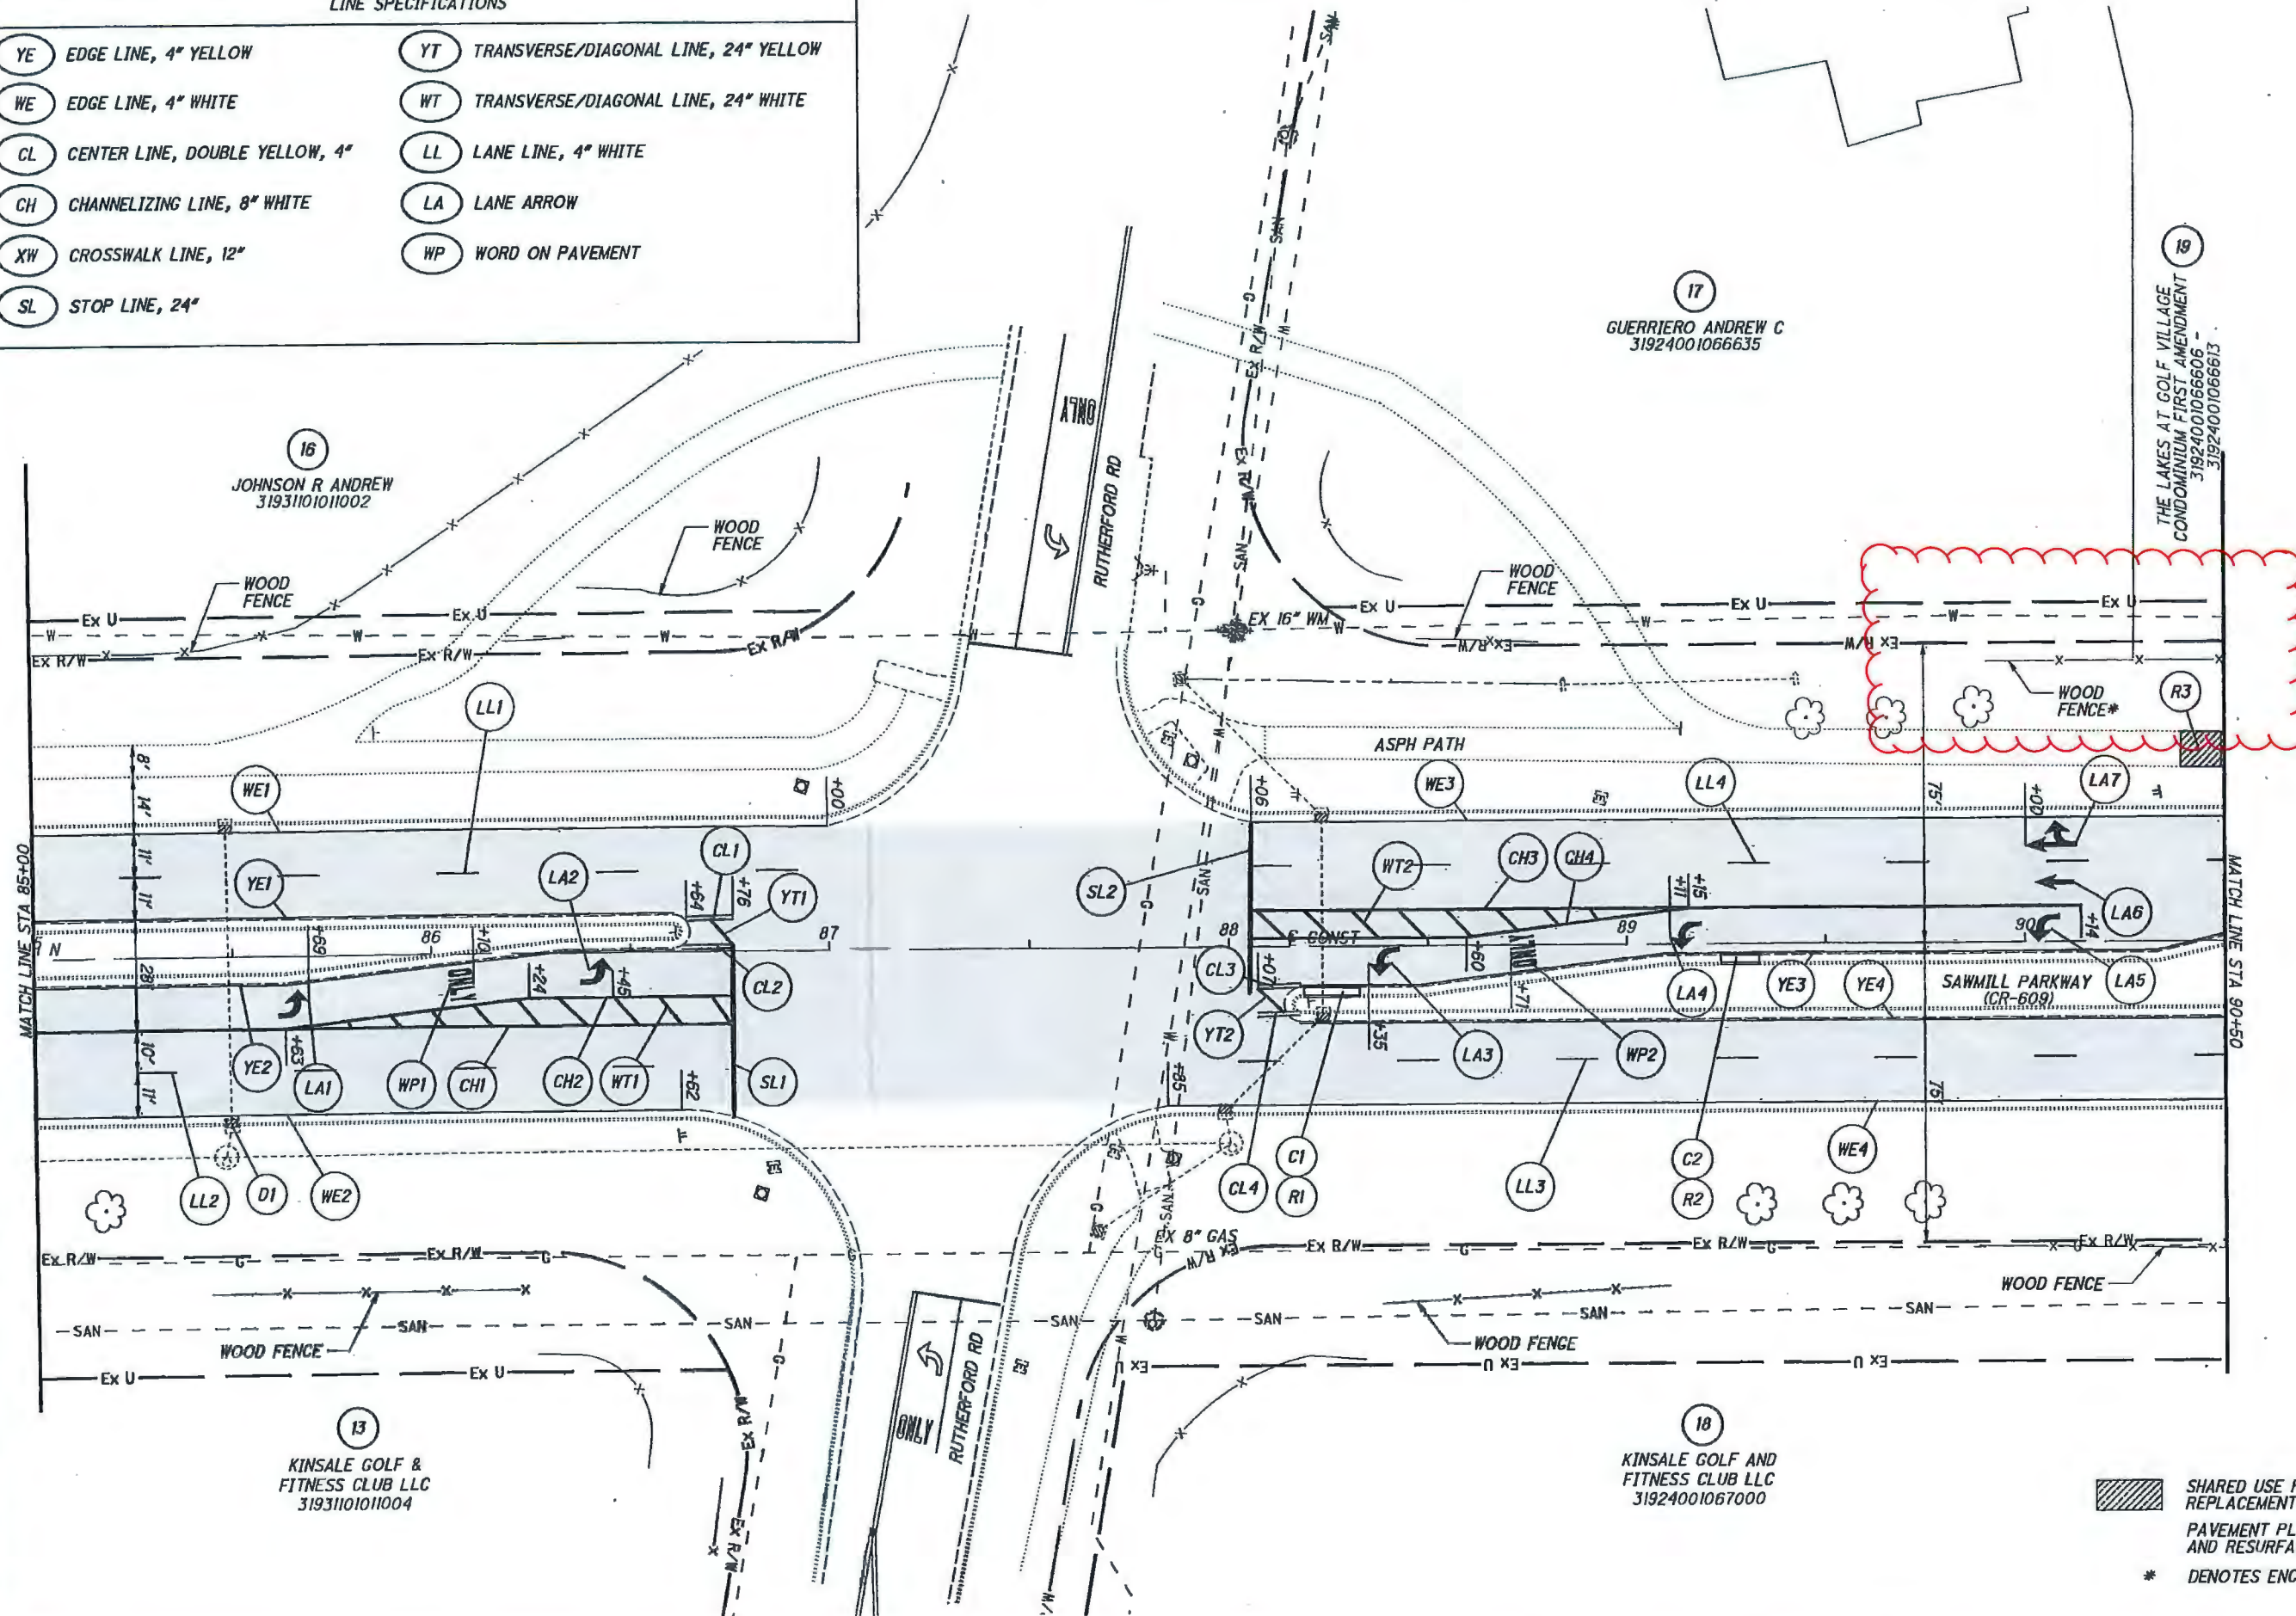

SHARED USE PATH REPLACEMENT
 PAVEMENT PLANING AND RESURFACING
 * DENOTES ENCROACHMENT

CR 609 (SAWMILL PARKWAY)
 STA 85+00 TO STA 90+50

DEL-CR609-2.24



J:\20180731\000T\DEL\105806_SAWMILL_PARKWAY\Design\Roadway\Sheets\105806.GPO10.dgn 10/24/2018 8:19:23 AM ekogel

LINE SPECIFICATIONS

- YE EDGE LINE, 4" YELLOW
- WE EDGE LINE, 4" WHITE
- CL CENTER LINE, DOUBLE YELLOW, 4"
- CH CHANNELIZING LINE, 8" WHITE
- XW CROSSWALK LINE, 12"
- SL STOP LINE, 24"
- YT TRANSVERSE/DIAGONAL LINE, 24" YELLOW
- WT TRANSVERSE/DIAGONAL LINE, 24" WHITE
- LL LANE LINE, 4" WHITE
- LA LANE ARROW
- WP WORD ON PAVEMENT

- SHARED USE PATH REPLACEMENT
- PAVEMENT PLANING AND RESURFACING
- * DENOTES ENCROACHMENT



CALCULATED
JUB
CHECKED
NES

CR 609 (SAWMILL PARKWAY)
STA 90+50 TO STA 96+00


DEL-CR609-2.24

30
44


P.I. Sta. 105+40.22
 $\Delta = 38^\circ 28' 51''$ (RT)
 $Dc = 1^\circ 21' 51''$
 $R = 4,200.00'$
 $T = 1,465.92'$
 $L = 2,820.79'$
 $E = 248.47'$
 $C = 2,768.07'$
C.B. = $N 2^\circ 02' 28'' E$

19
THE LAKES AT GOLF VILLAGE
CONDOMINIUM FIRST AMENDMENT
31924001066606
31924001066613

18
KINSALE GOLF AND
FITNESS CLUB LLC
31924001067000

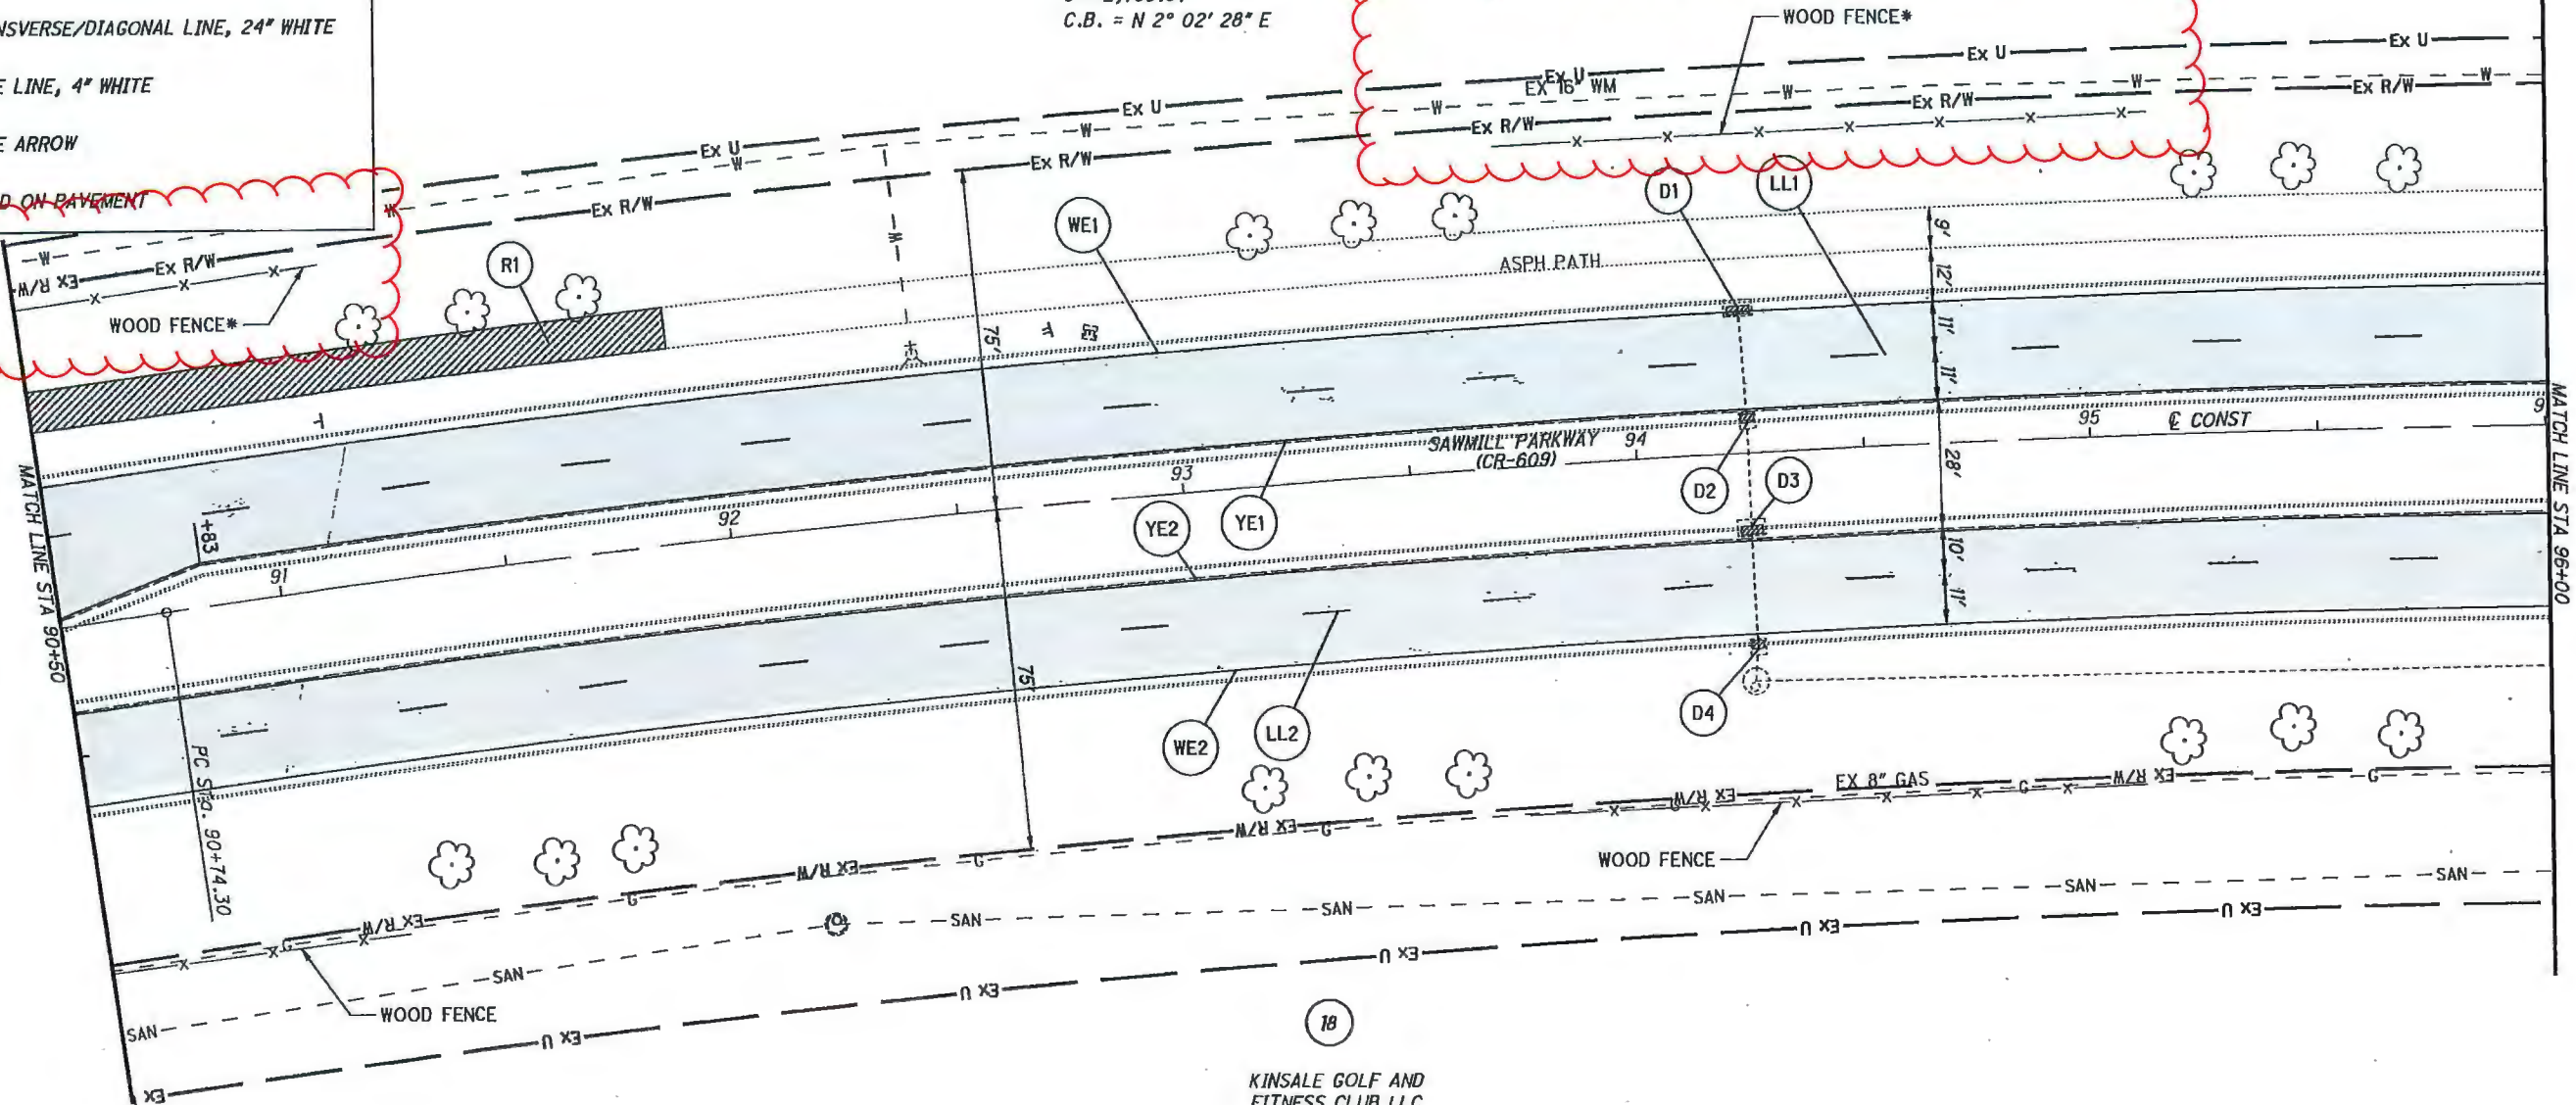

J:\20180731\000T\DEL\05806_SAWMILL_PARKWAY\Design\Roadway\Sheets\05806_GPO1.dgn 10/24/2018 8:19:23 AM ekagel

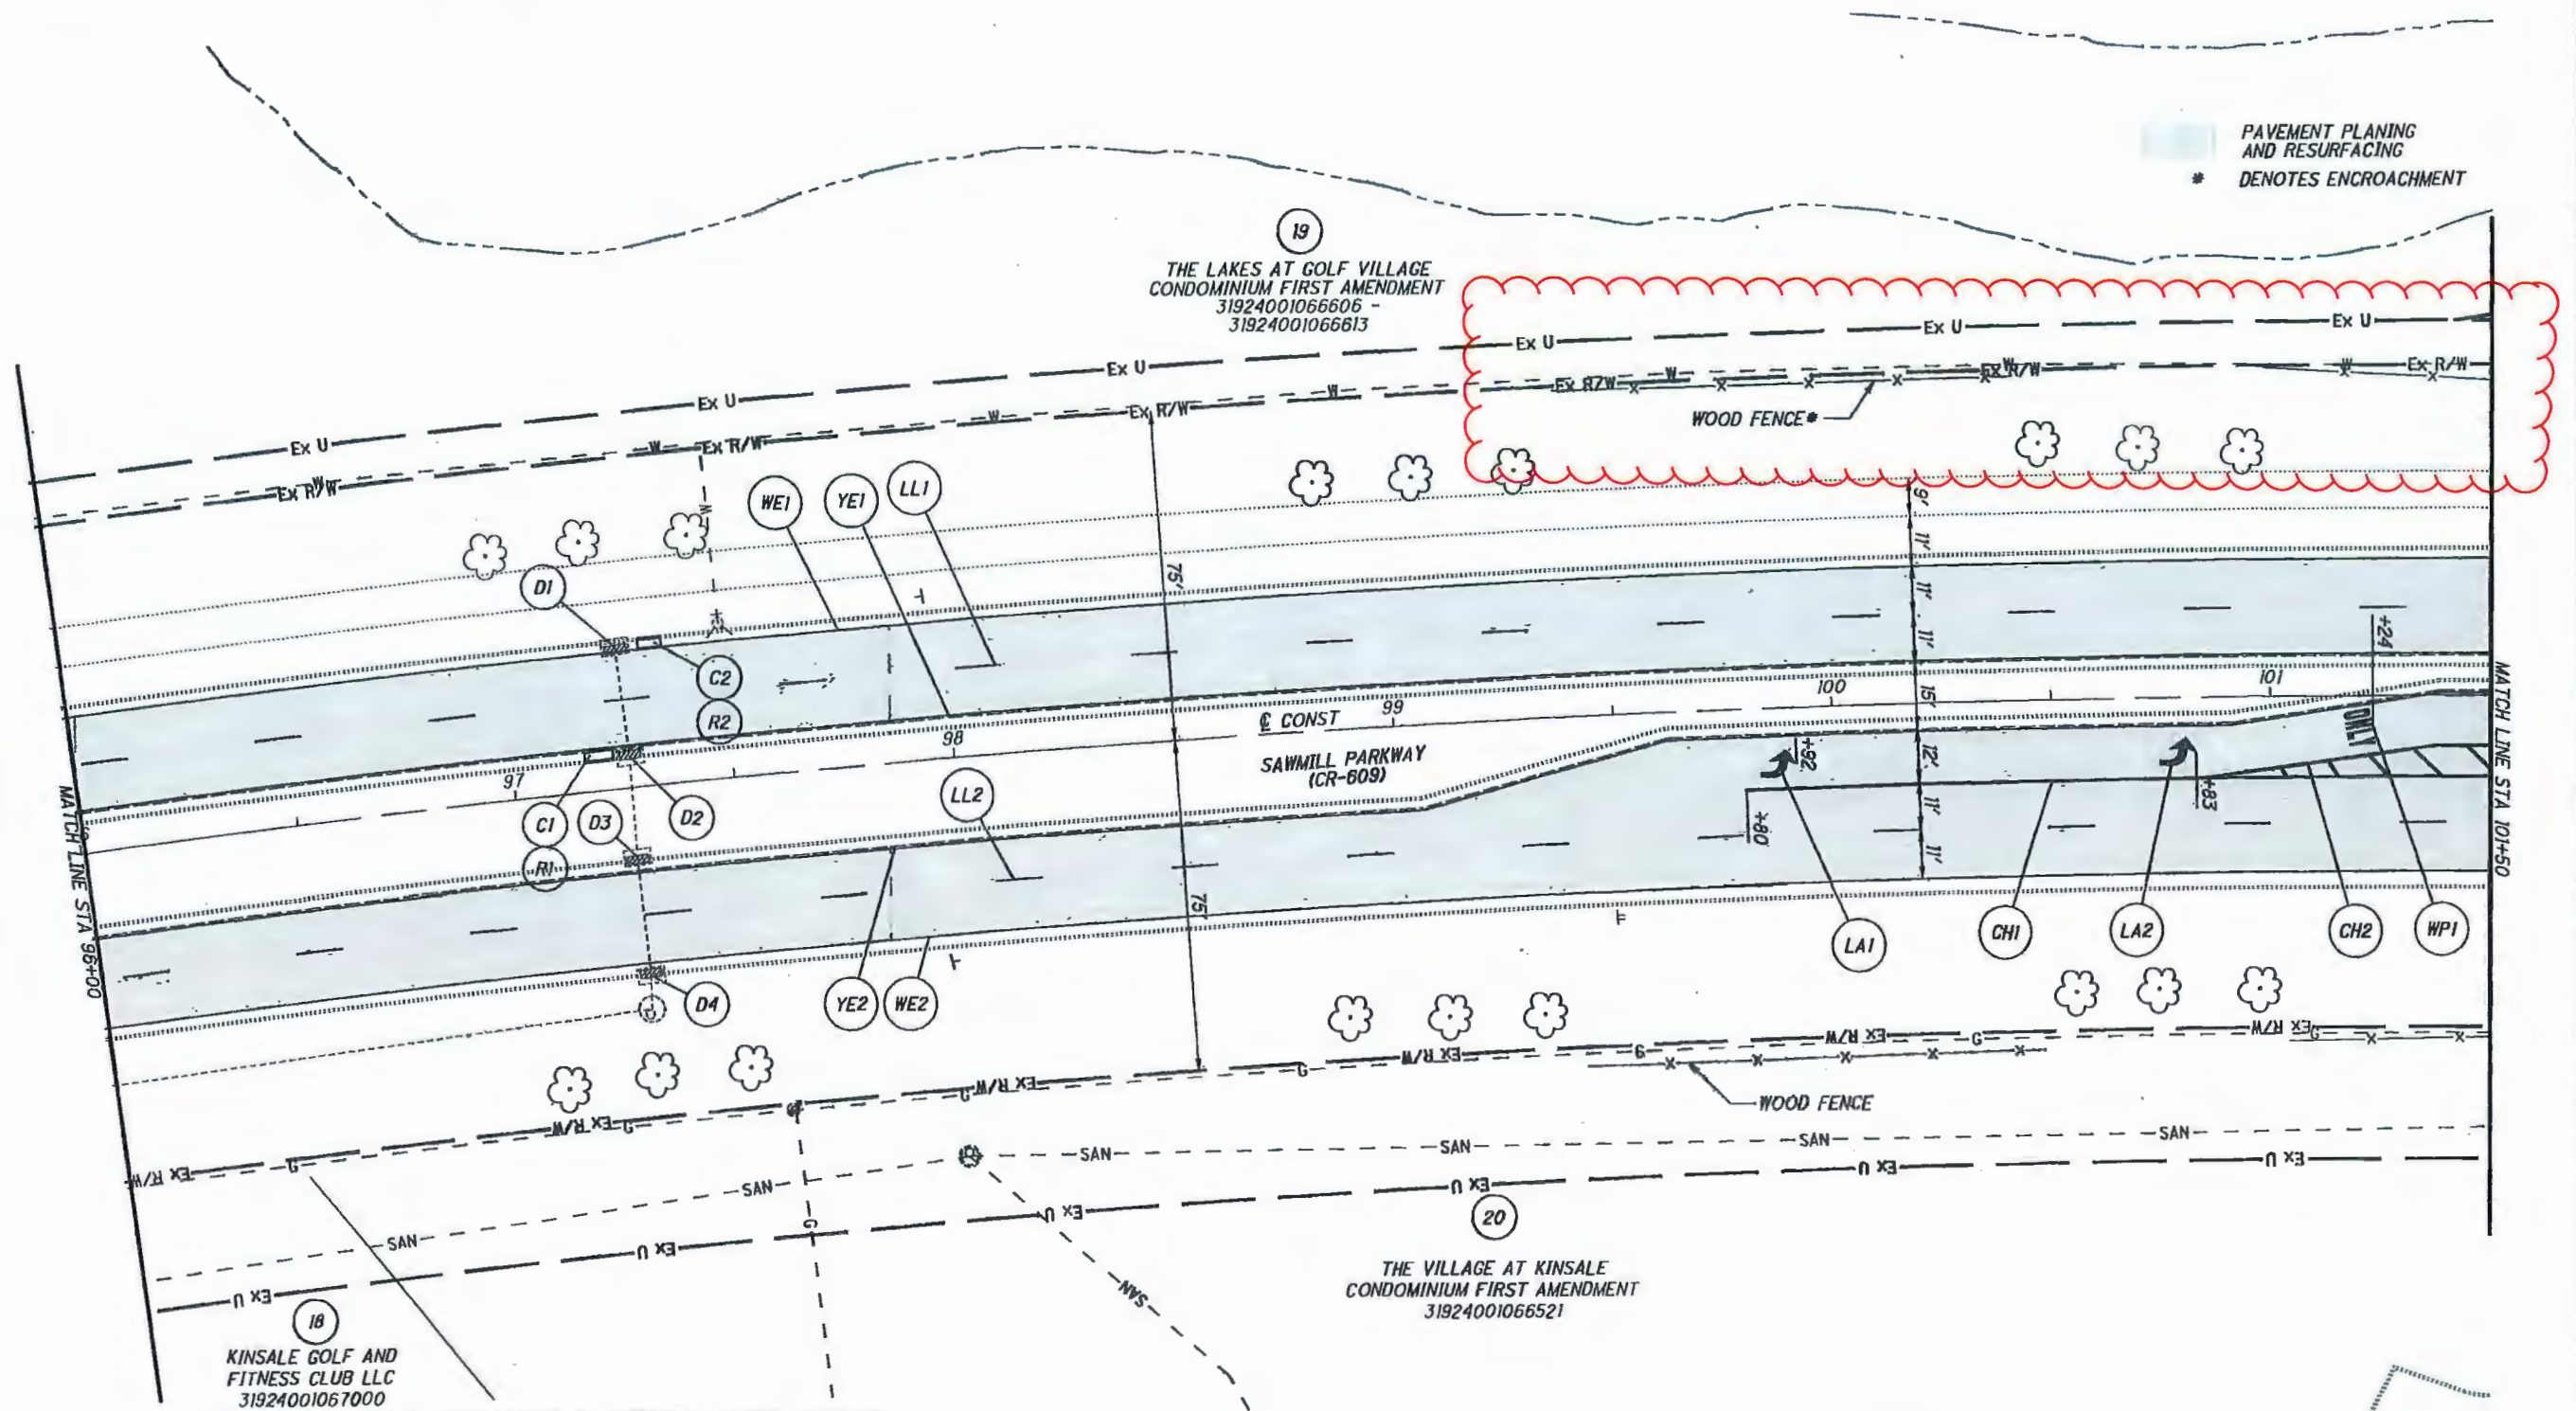

LINE SPECIFICATIONS


YE	EDGE LINE, 4" YELLOW	YT	TRANSVERSE/DIAGONAL LINE, 24" YELLOW
WE	EDGE LINE, 4" WHITE	WT	TRANSVERSE/DIAGONAL LINE, 24" WHITE
CL	CENTER LINE, DOUBLE YELLOW, 4"	LL	LANE LINE, 4" WHITE
CH	CHANNELIZING LINE, 8" WHITE	LA	LANE ARROW
XW	CROSSWALK LINE, 12"	WP	WORD ON PAVEMENT
SL	STOP LINE, 24"		




CALCULATED
JUB
CHECKED
NES

CR 609 (SAWMILL PARKWAY)
STA 96+00 TO STA 101+50

DEL-CR609-2.24

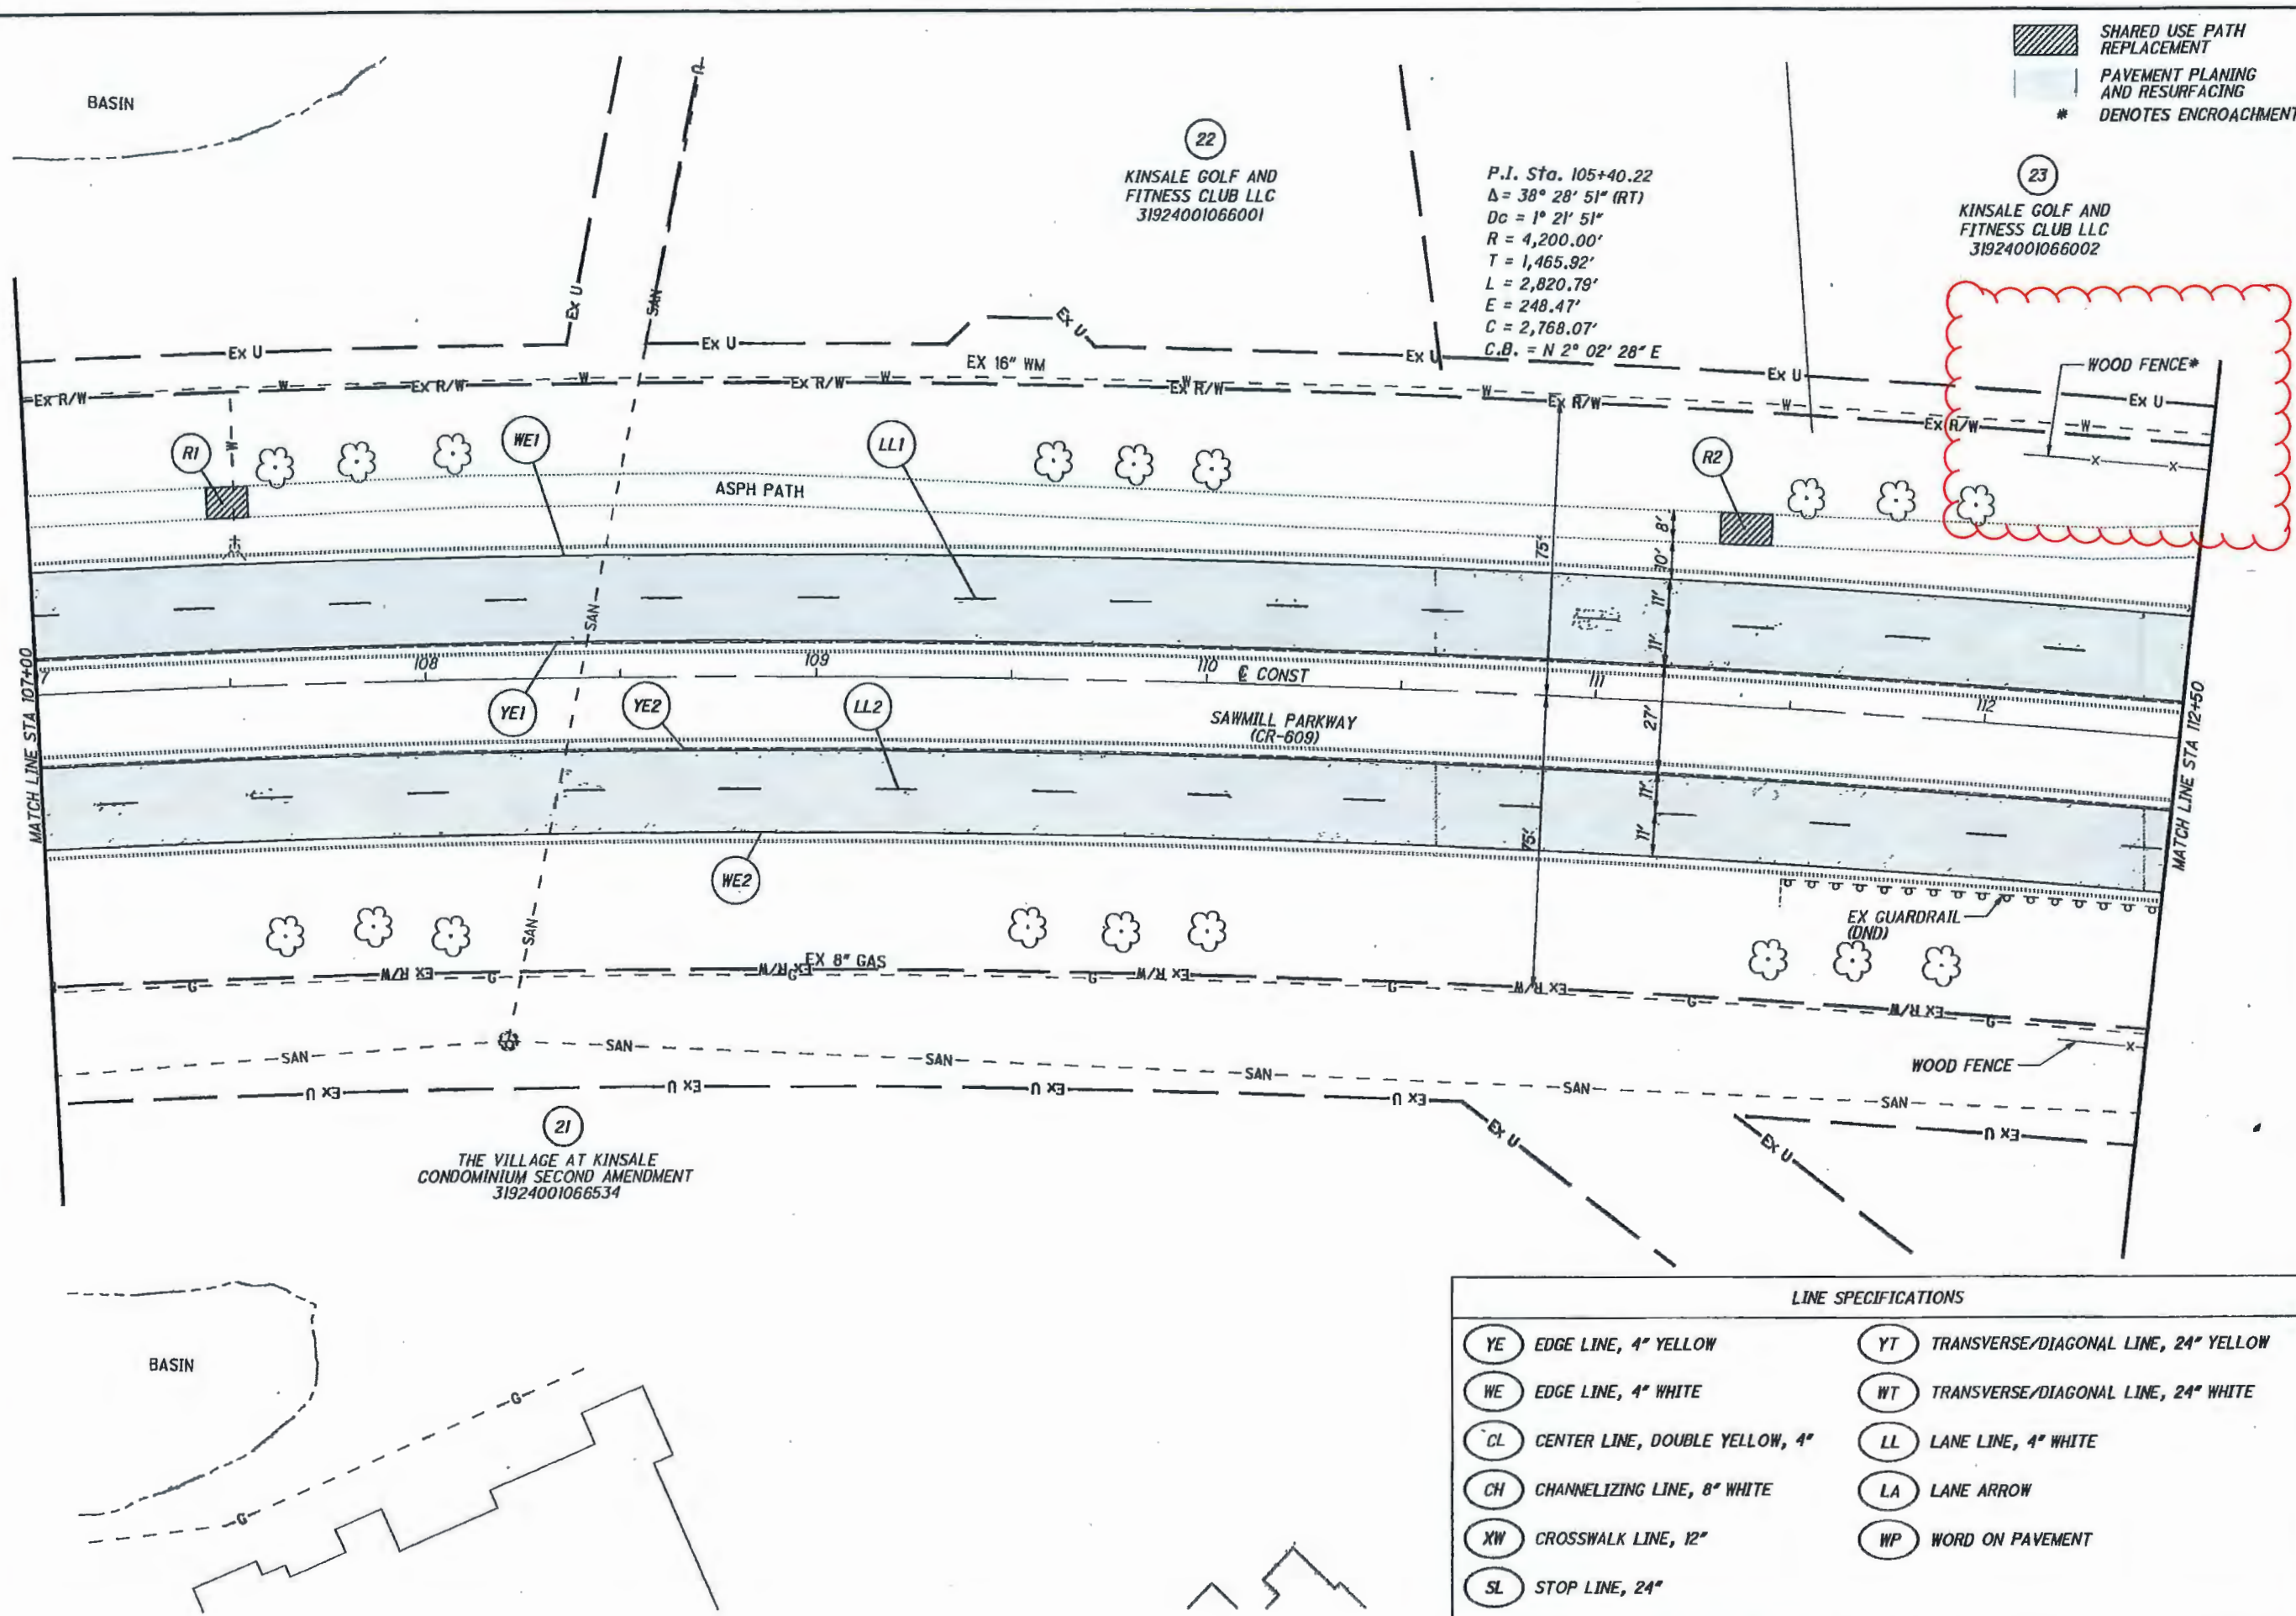


SHARED USE PATH REPLACEMENT
 PAVEMENT PLANING AND RESURFACING
 * DENOTES ENCROACHMENT

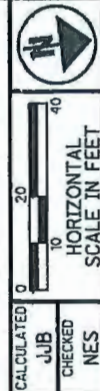

CR 609 (SAWMILL PARKWAY)
 STA 107+00 TO STA 112+50

DEL-CR609-2.24

LINE SPECIFICATIONS			
YE	EDGE LINE, 4" YELLOW	YT	TRANSVERSE/DIAGONAL LINE, 24" YELLOW
WE	EDGE LINE, 4" WHITE	WT	TRANSVERSE/DIAGONAL LINE, 24" WHITE
CL	CENTER LINE, DOUBLE YELLOW, 4"	LL	LANE LINE, 4" WHITE
CH	CHANNELIZING LINE, 8" WHITE	LA	LANE ARROW
XW	CROSSWALK LINE, 12"	WP	WORD ON PAVEMENT
SL	STOP LINE, 24"		

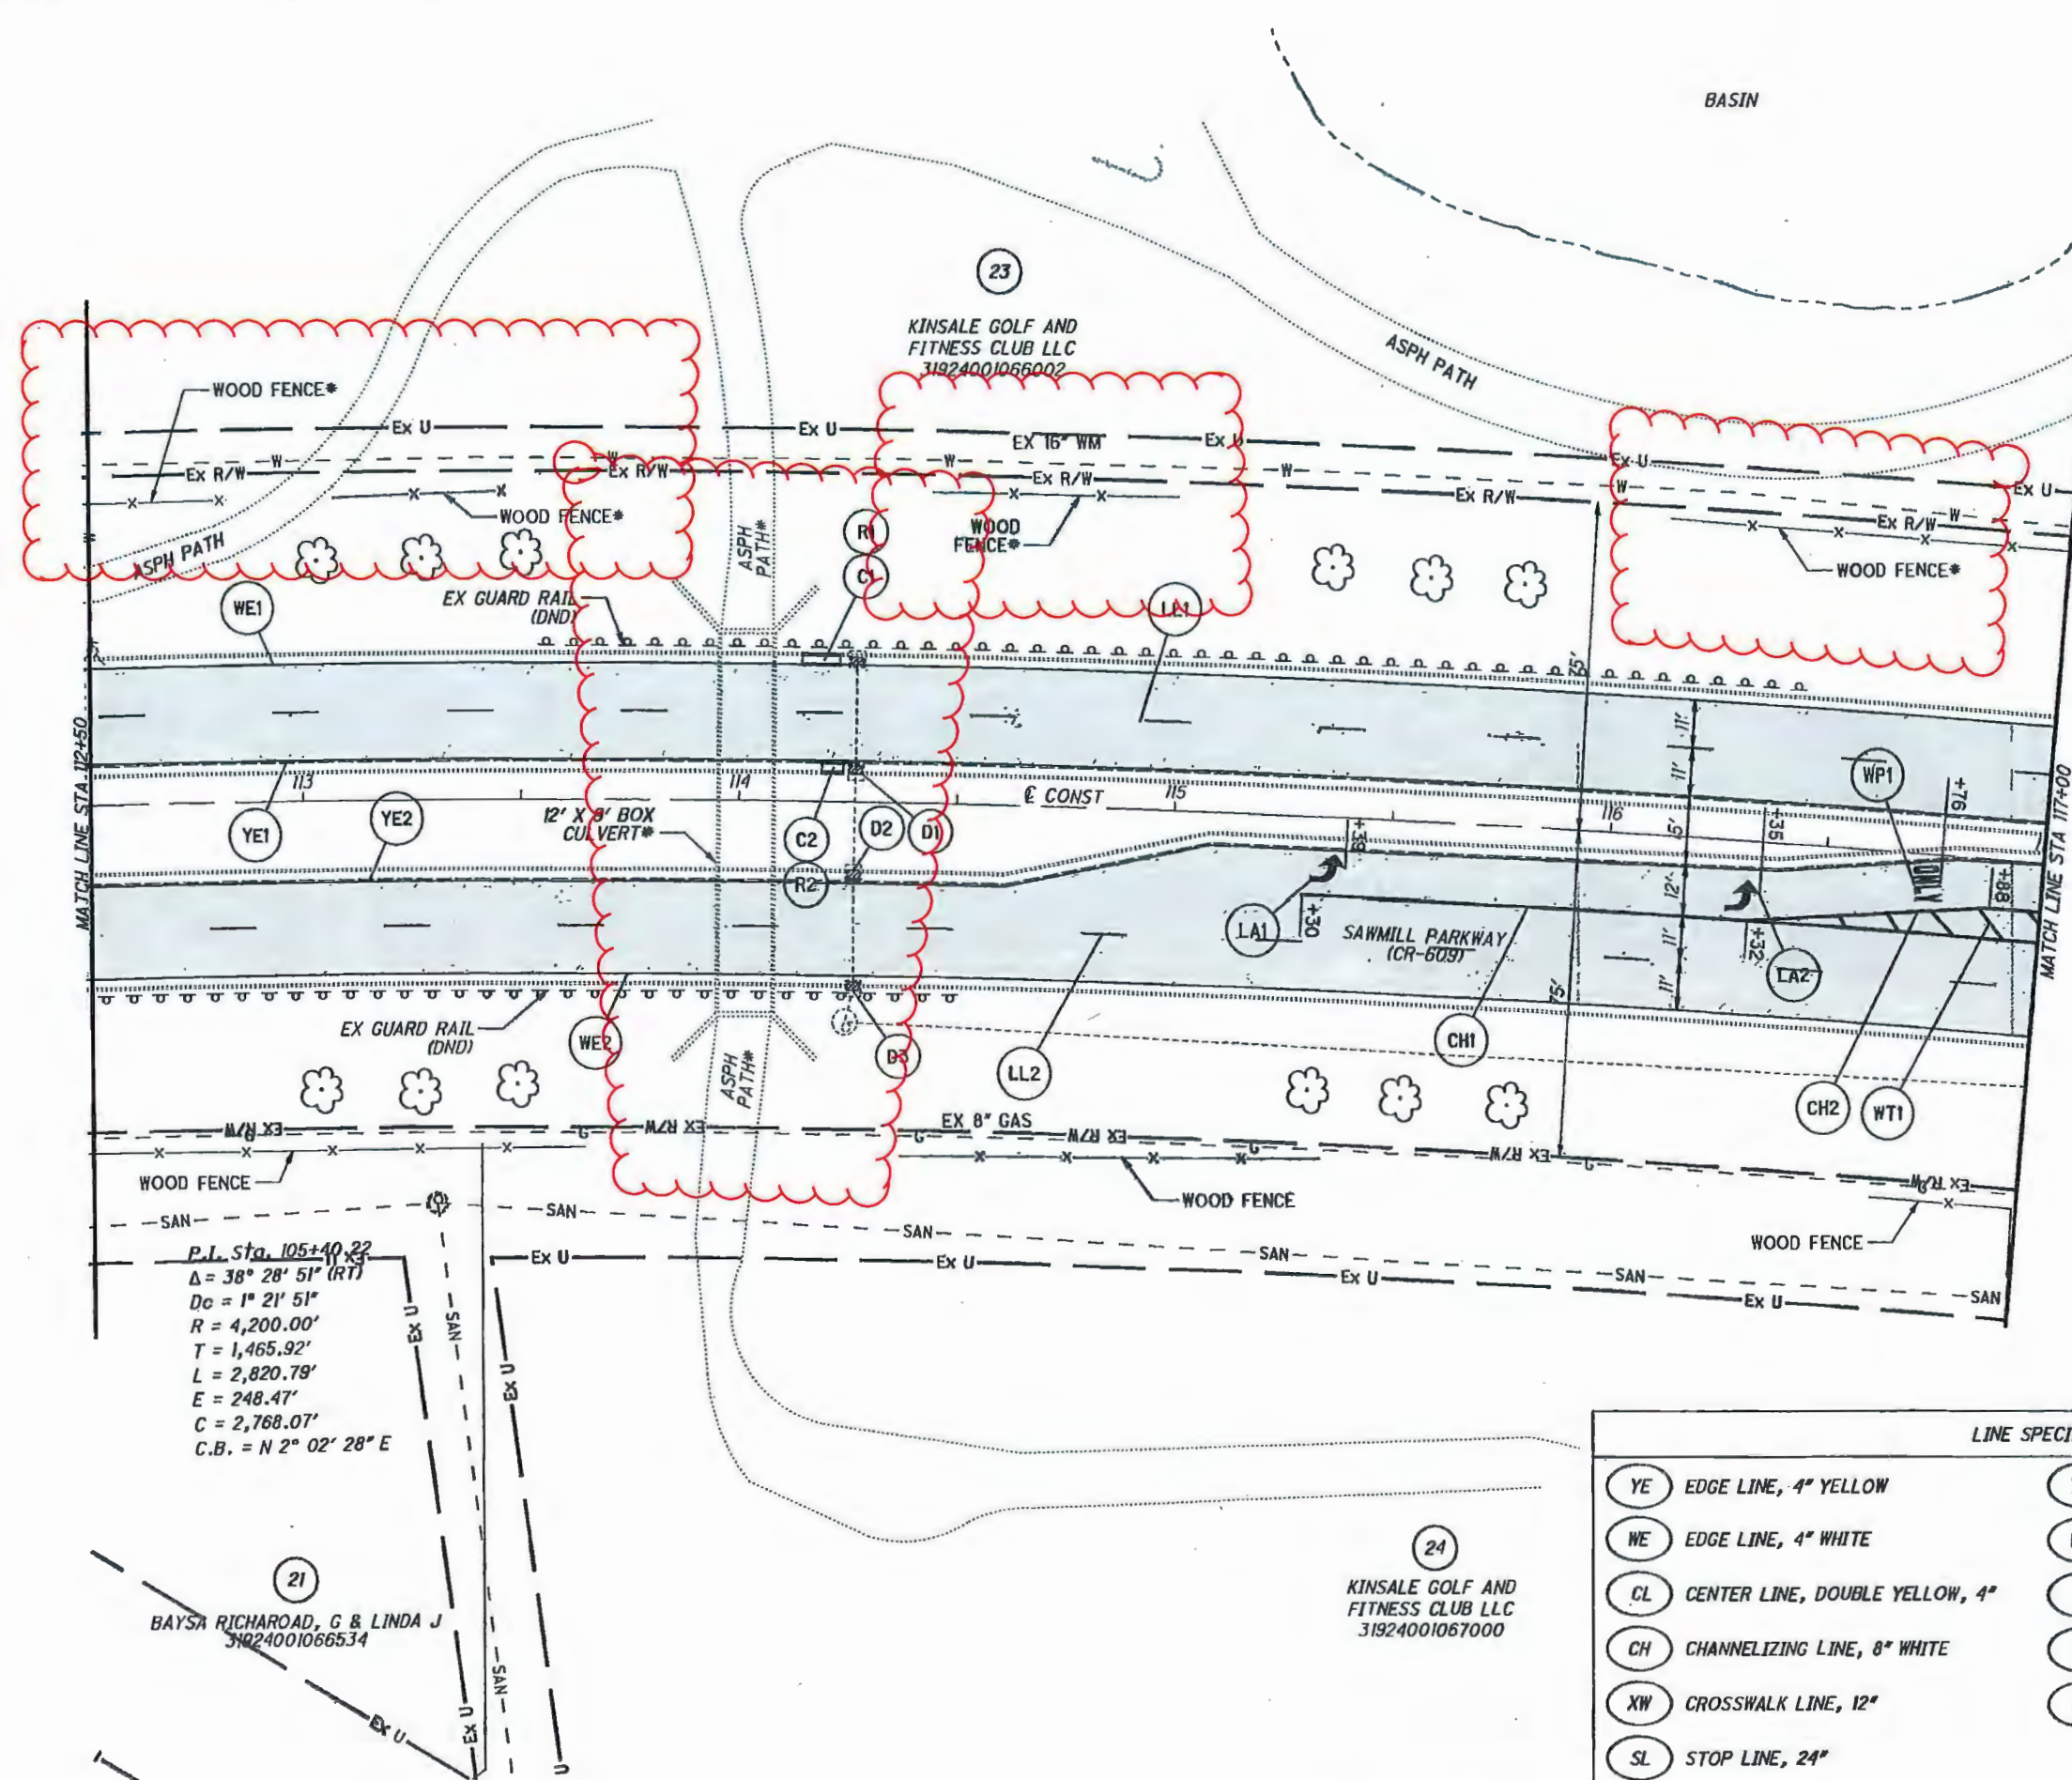


P.I. Sta. 105+40.22
 $\Delta = 38^\circ 28' 51''$ (RT)
 $Dc = 1^\circ 21' 51''$
 $R = 4,200.00'$
 $T = 1,465.92'$
 $L = 2,820.79'$
 $E = 248.47'$
 $C = 2,768.07'$
 $C.B. = N 2^\circ 02' 28'' E$

21
 BAYSA RICHAROAD, G & LINDA J
 31924001066534

24
 KINSALE GOLF AND
 FITNESS CLUB LLC
 31924001067000


PAVEMENT PLANING
 AND RESURFACING
 * DENOTES ENCROACHMENT

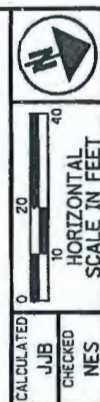


CR 609 (SAWMILL PARKWAY)
 STA 112+50 TO STA 117+00

DEL-CR609-2.24

LINE SPECIFICATIONS			
YE	EDGE LINE, 4" YELLOW	YT	TRANSVERSE/DIAGONAL LINE, 24" YELLOW
WE	EDGE LINE, 4" WHITE	WT	TRANSVERSE/DIAGONAL LINE, 24" WHITE
CL	CENTER LINE, DOUBLE YELLOW, 4"	LL	LANE LINE, 4" WHITE
CH	CHANNELIZING LINE, 8" WHITE	LA	LANE ARROW
XW	CROSSWALK LINE, 12"	WP	WORD ON PAVEMENT
SL	STOP LINE, 24"		

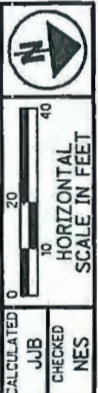

DEL-CR609-2.24

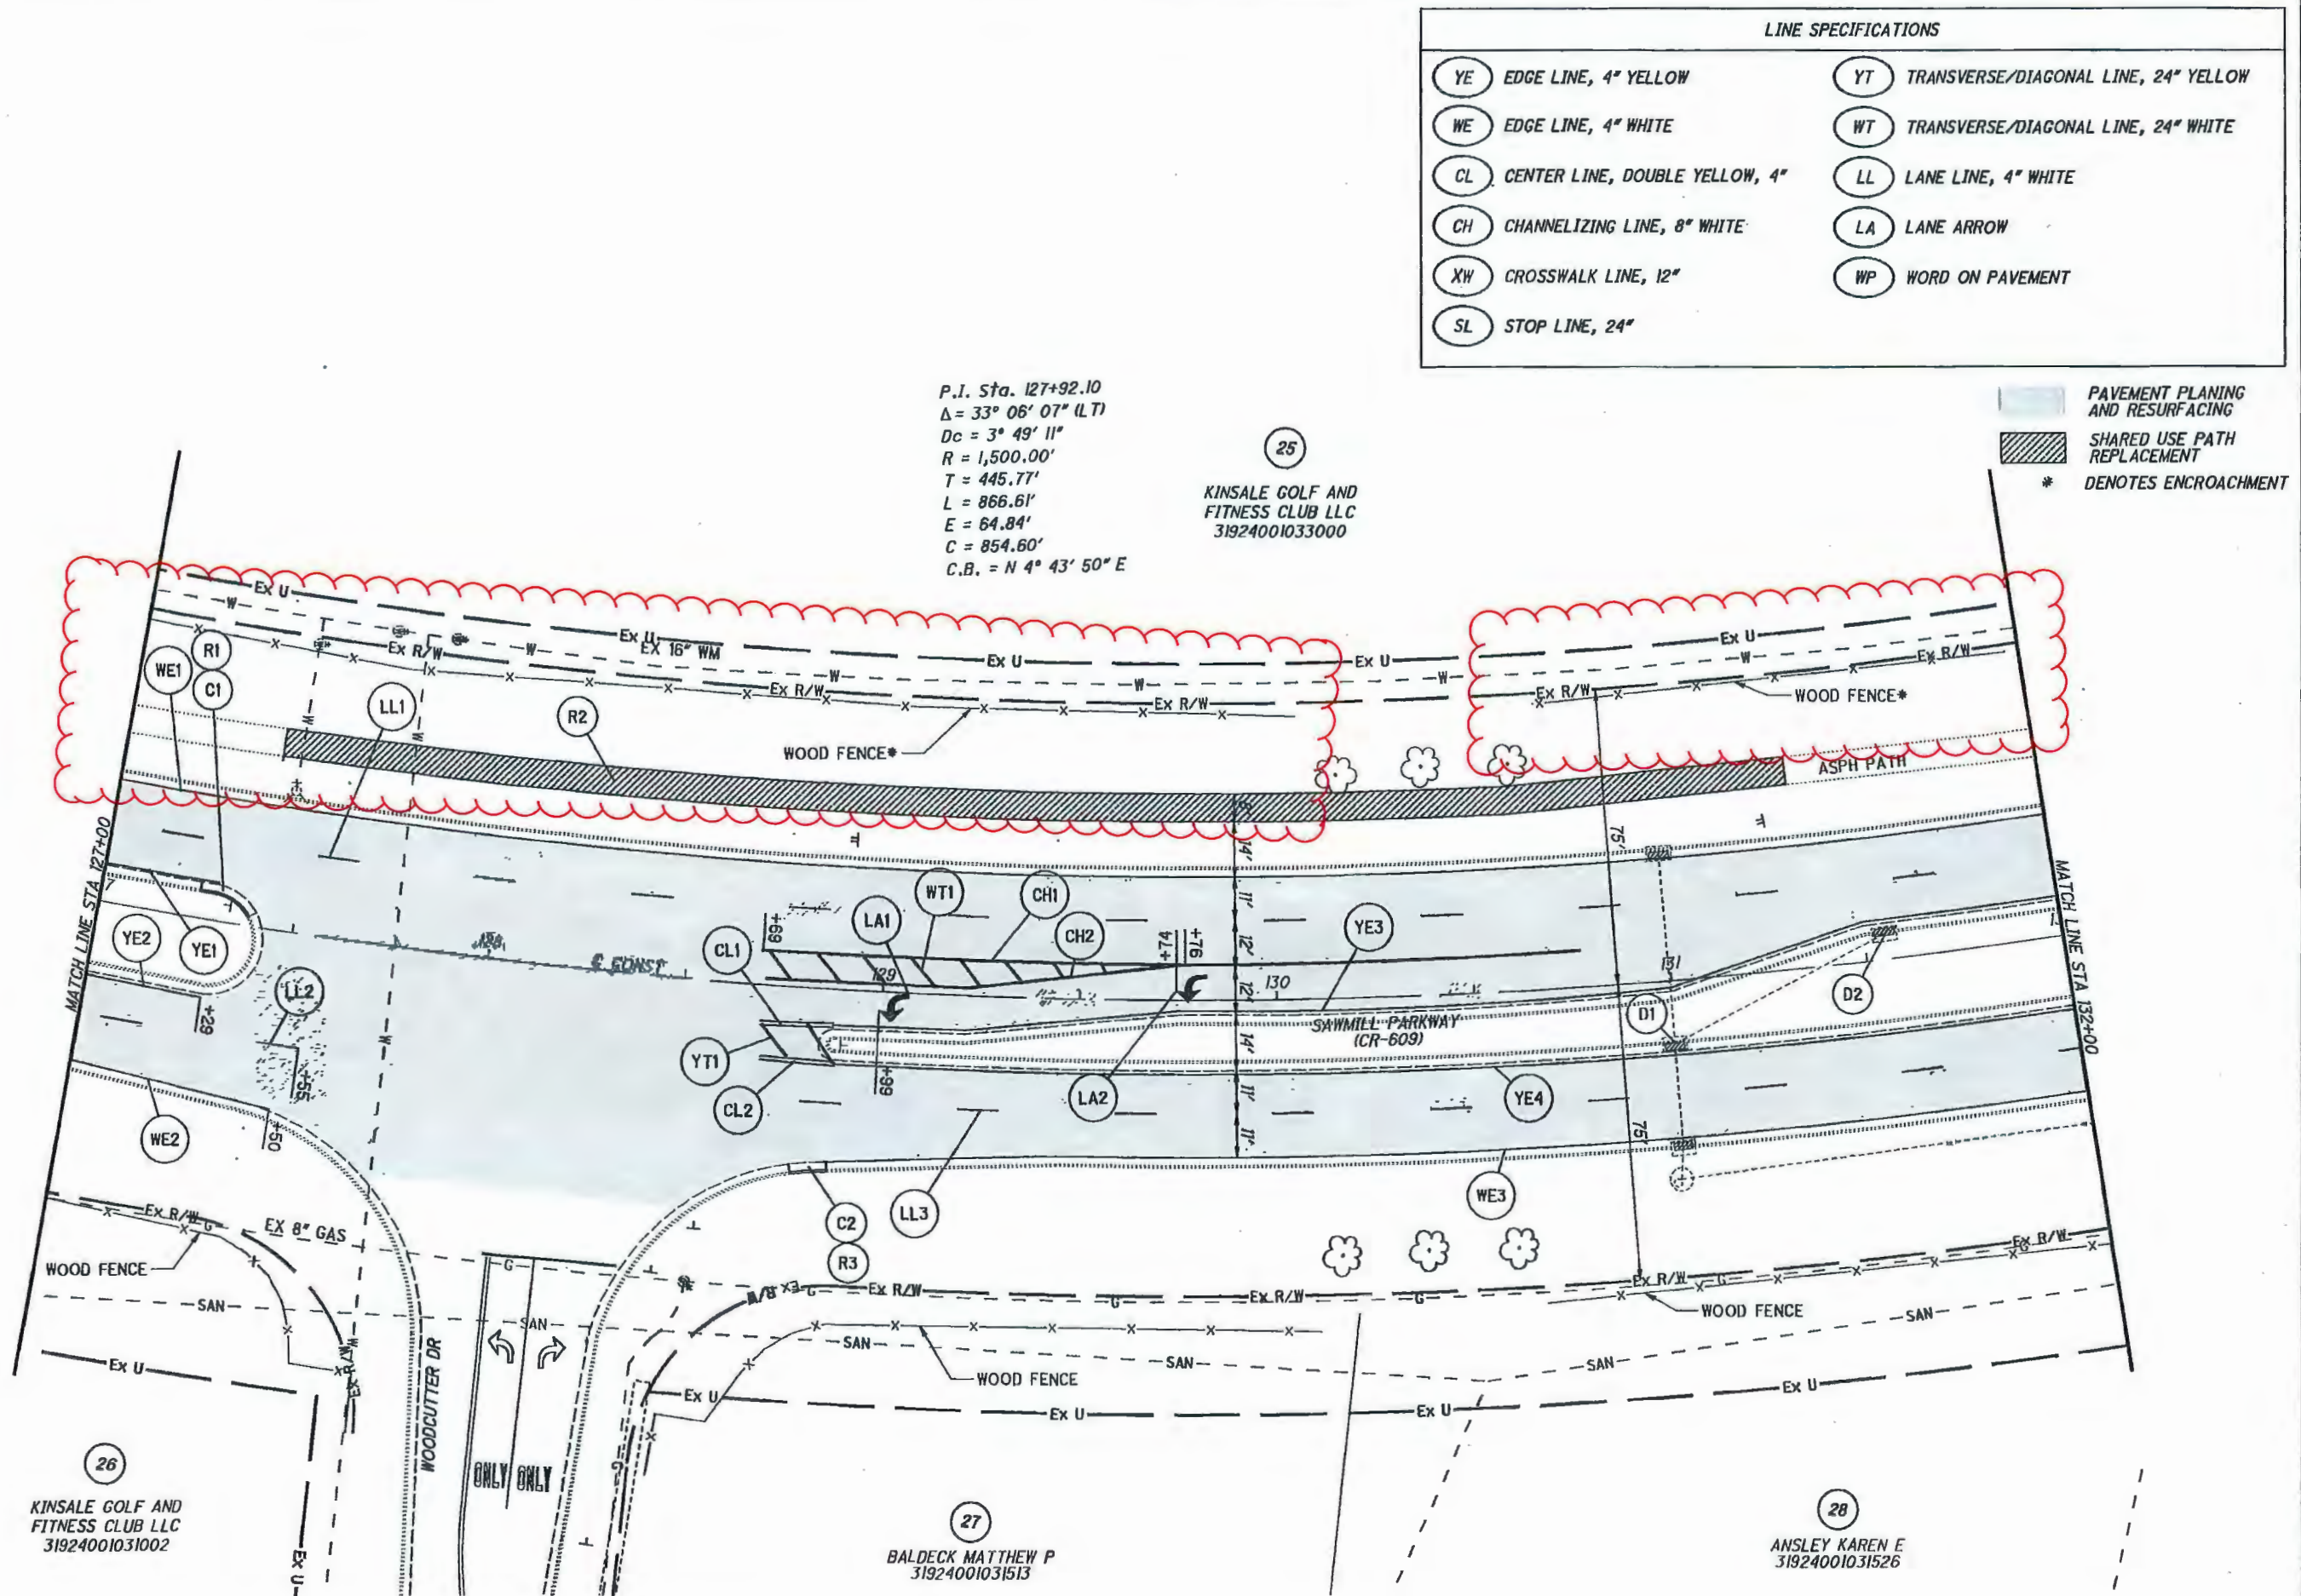

P.I. Sta. 127+92.10
 $\Delta = 33^\circ 06' 07''$ (LT)
 $Dc = 3^\circ 49' 11''$
 $R = 1,500.00'$
 $T = 445.77'$
 $L = 866.61'$
 $E = 64.84'$
 $C = 854.60'$
 $Q.B. = N 4^\circ 45' 50'' E$

KINSALE GOLF AND
 FITNESS CLUB LLC
 31924001033000

WOOD FENCE*

ASPH PATH

SAWMILL PARKWAY
 (CR-609)

28
 ANSLEY KAREN E
 31924001031526

29
 TAP INVESTMENT PROPERTIES LLC
 31924001031008

30
 HUNTINGTON NATIONAL BANK THE
 31924001031007

PAVEMENT PLANING
 AND RESURFACING
 * DENOTES ENCROACHMENT


LINE SPECIFICATIONS

- YE EDGE LINE, 4" YELLOW
- WE EDGE LINE, 4" WHITE
- CL CENTER LINE, DOUBLE YELLOW, 4"
- CH CHANNELIZING LINE, 8" WHITE
- XW CROSSWALK LINE, 12"
- SL STOP LINE, 24"
- YT TRANSVERSE/DIAGONAL LINE, 24" YELLOW
- WT TRANSVERSE/DIAGONAL LINE, 24" WHITE
- LL LANE LINE, 4" WHITE
- LA LANE ARROW
- WP WORD ON PAVEMENT

CR 609 (SAWMILL PARKWAY)
 STA 132+00 TO STA 136+00

DEL-CR609-2.24


38
 44

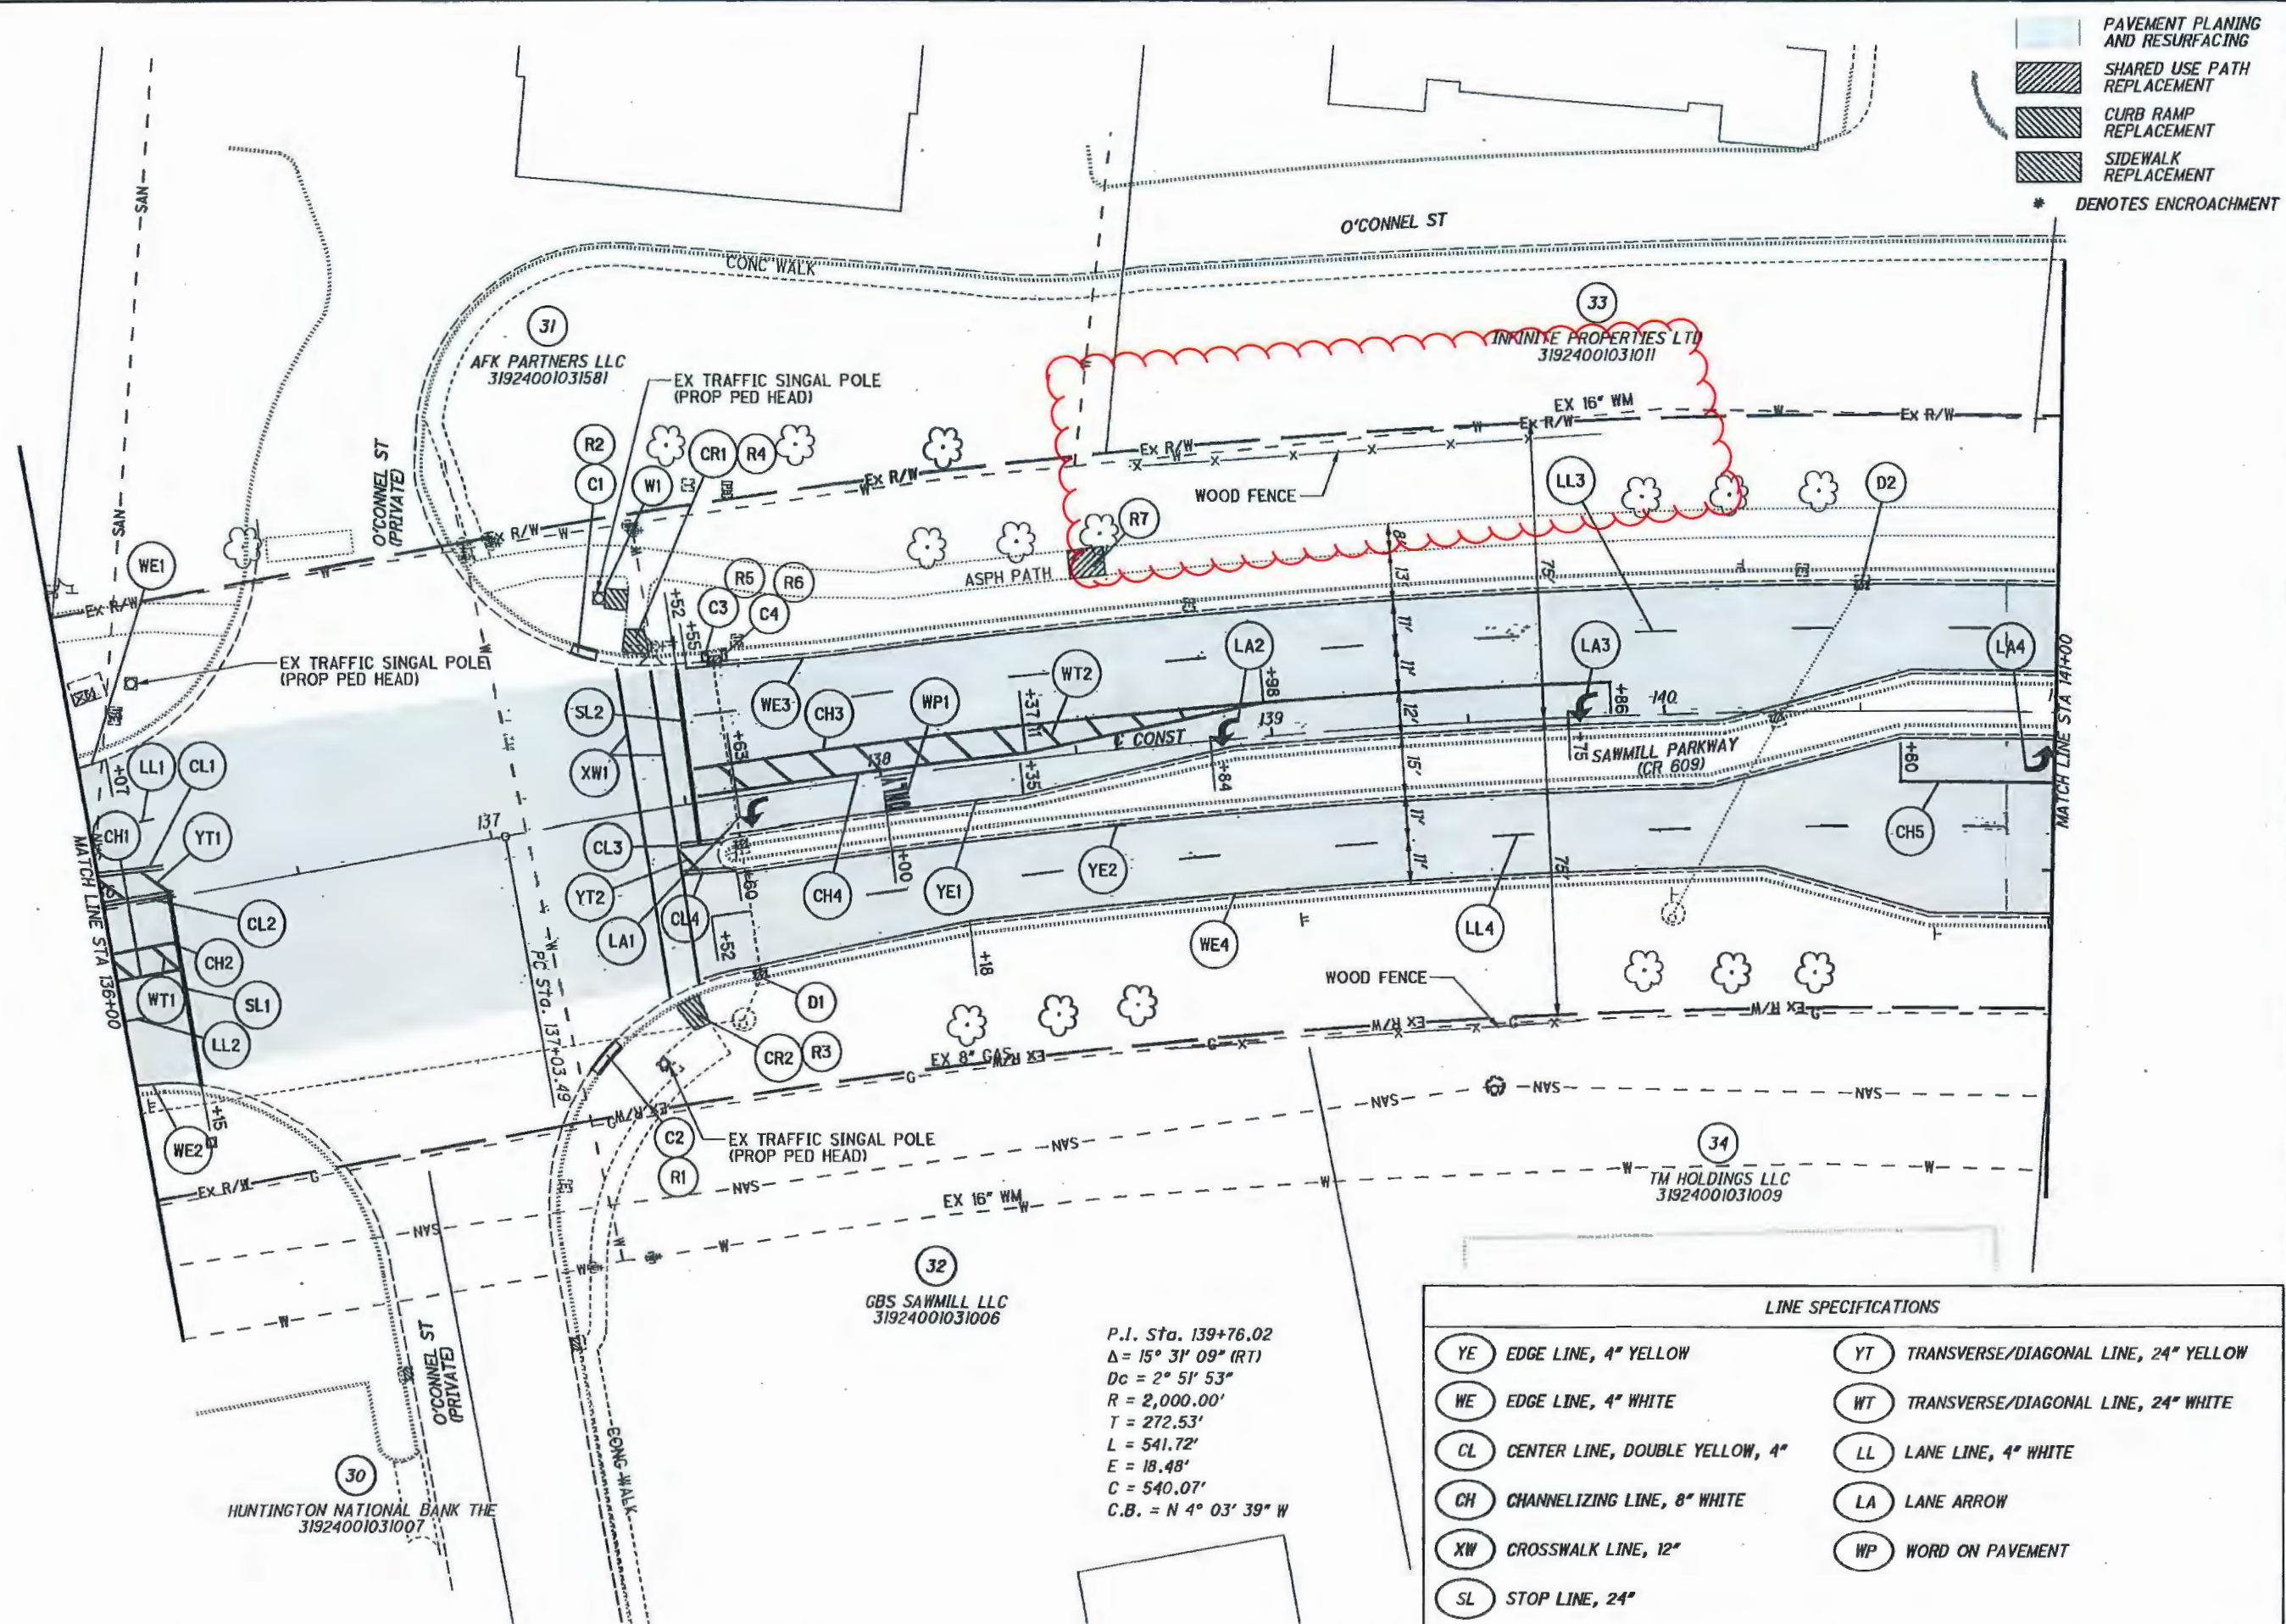

P.I. Sta. 139+76.02
 $\Delta = 15^\circ 31' 09''$ (RT)
 $D_c = 2^\circ 51' 53''$
 $R = 2,000.00'$
 $T = 272.53'$
 $L = 541.72'$
 $E = 18.48'$
 $C = 540.07'$
 $C.B. = N 4^\circ 03' 39'' W$

LINE SPECIFICATIONS

YE	EDGE LINE, 4" YELLOW	YT	TRANSVERSE/DIAGONAL LINE, 24" YELLOW
WE	EDGE LINE, 4" WHITE	WT	TRANSVERSE/DIAGONAL LINE, 24" WHITE
CL	CENTER LINE, DOUBLE YELLOW, 4"	LL	LANE LINE, 4" WHITE
CH	CHANNELIZING LINE, 8" WHITE	LA	LANE ARROW
XW	CROSSWALK LINE, 12"	WP	WORD ON PAVEMENT
SL	STOP LINE, 24"		

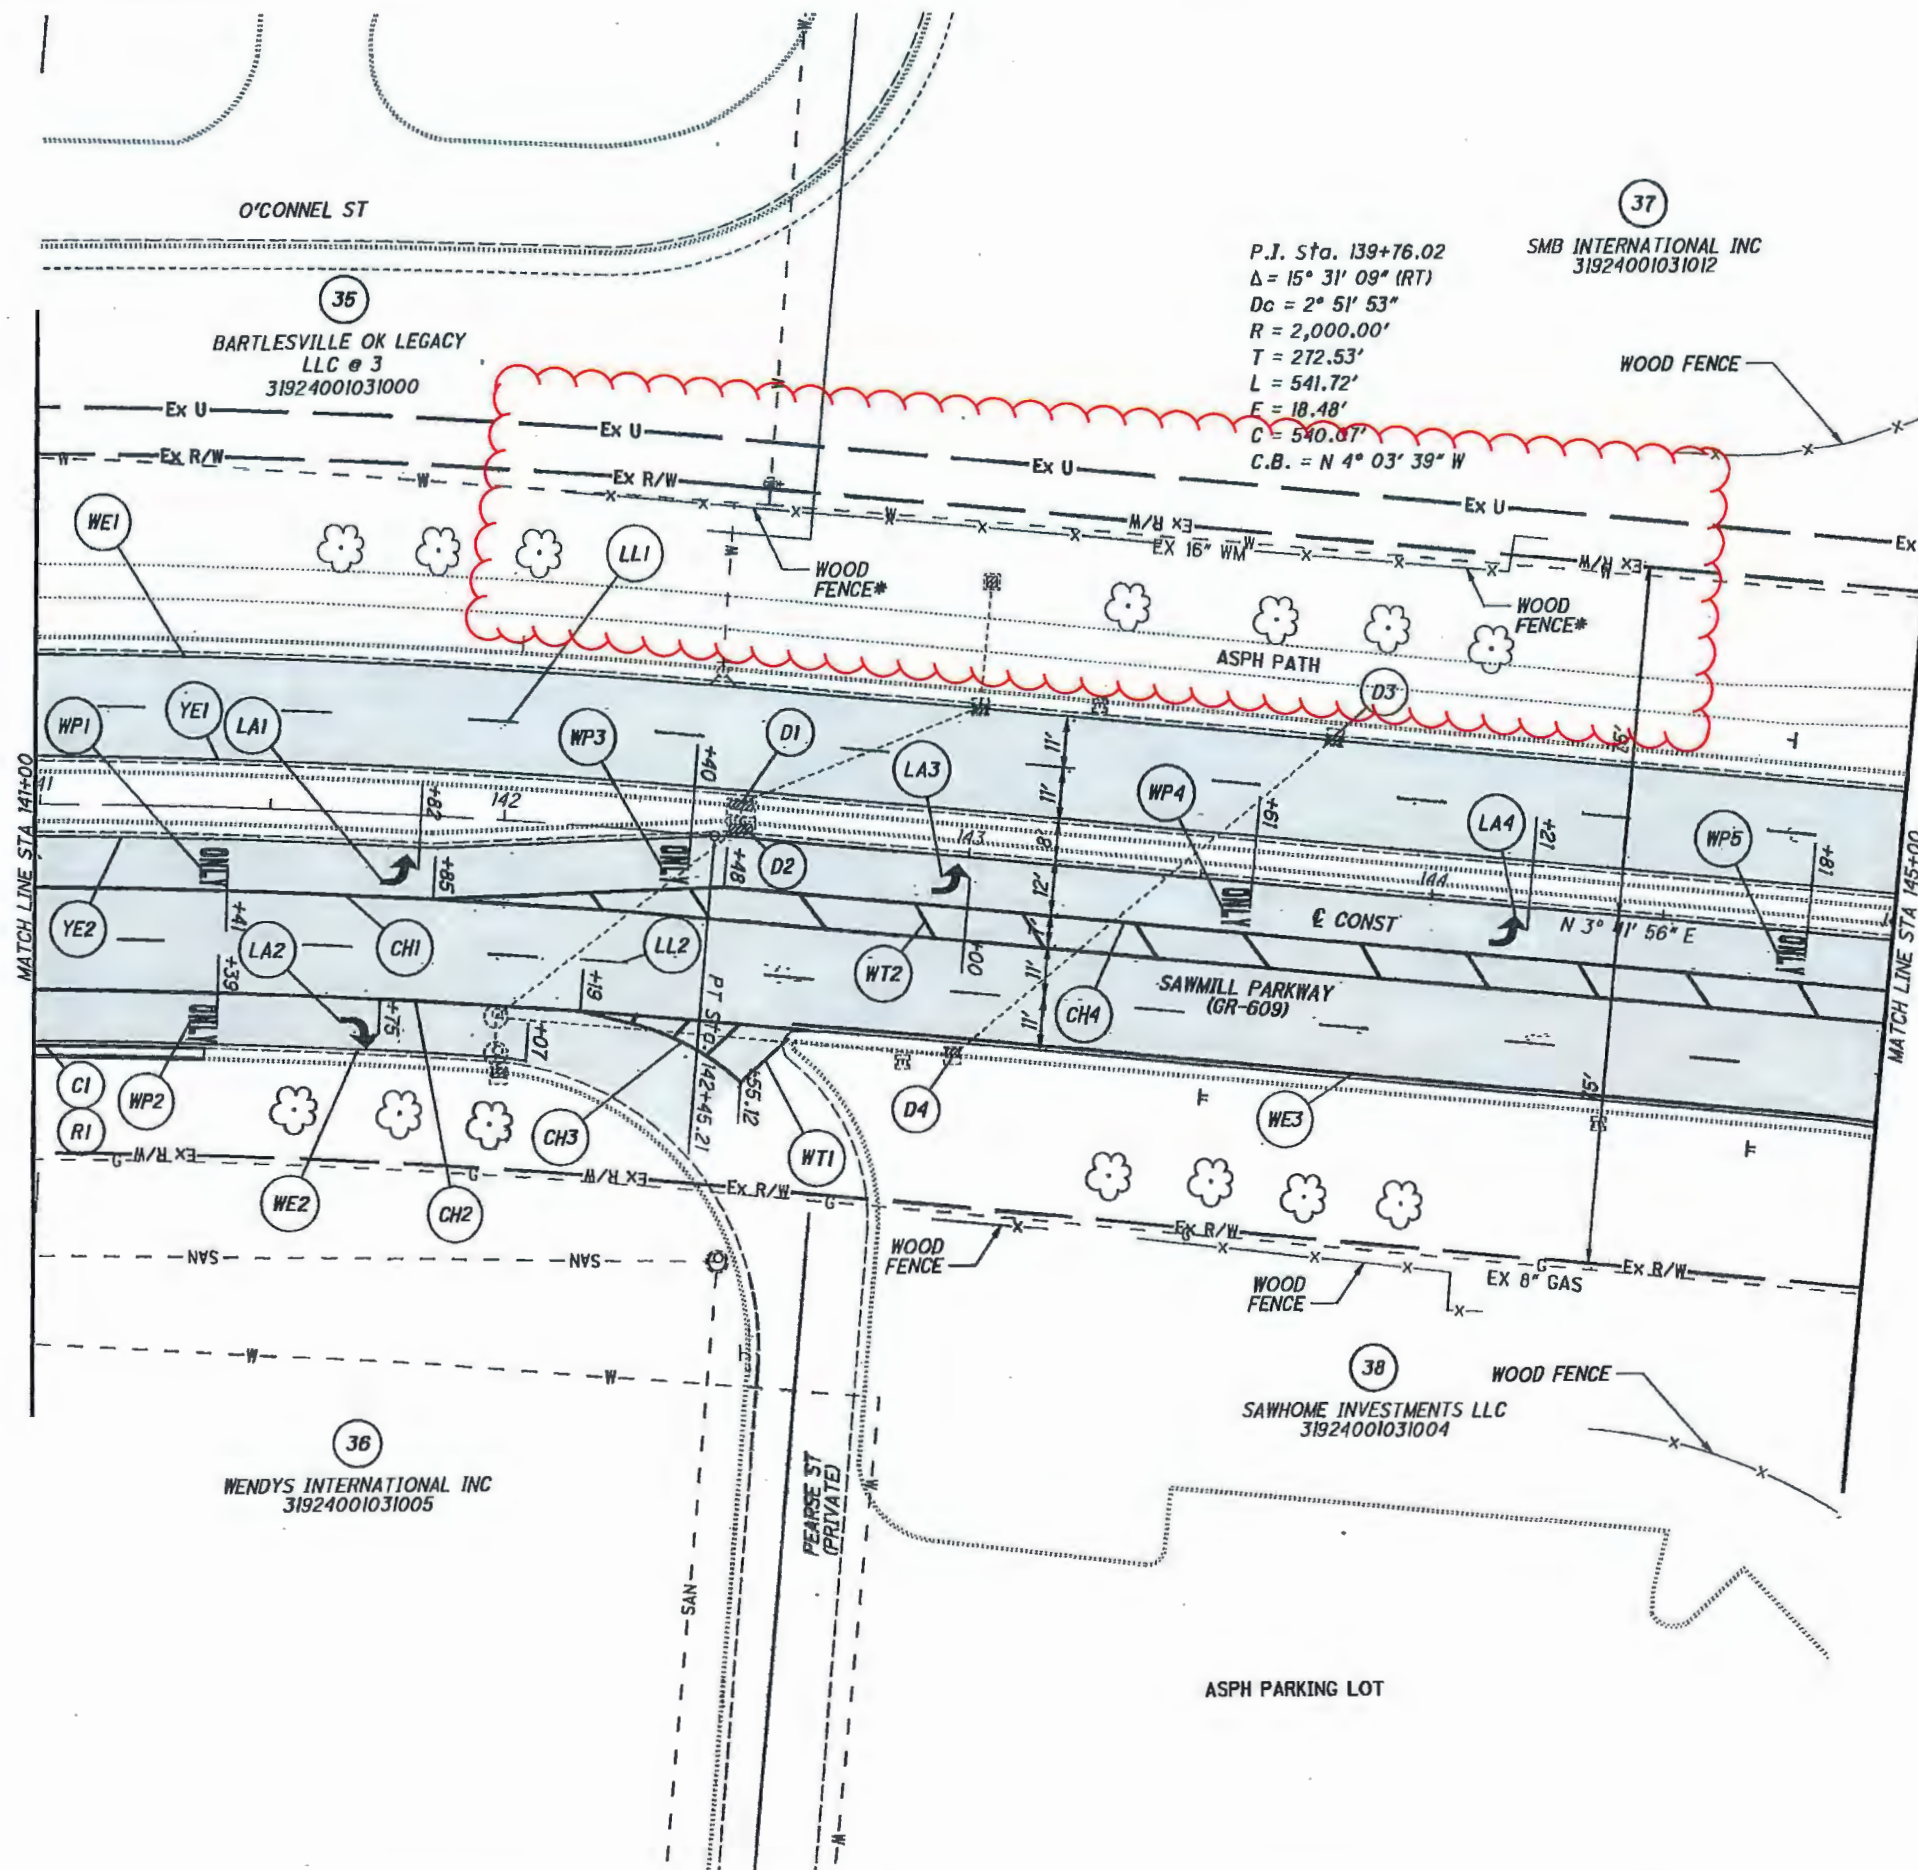

PAVEMENT PLANING
AND RESURFACING
* DENOTES ENCROACHMENT

LINE SPECIFICATIONS

- YE EDGE LINE, 4" YELLOW
- WE EDGE LINE, 4" WHITE
- CL CENTER LINE, DOUBLE YELLOW, 4"
- CH CHANNELIZING LINE, 8" WHITE
- XW CROSSWALK LINE, 12"
- SL STOP LINE, 24"
- YT TRANSVERSE/DIAGONAL LINE, 24" YELLOW
- WT TRANSVERSE/DIAGONAL LINE, 24" WHITE
- LL LANE LINE, 4" WHITE
- LA LANE ARROW
- WP WORD ON PAVEMENT

CR 609 (SAWMILL PARKWAY)
STA 141+00 TO STA 145+00

DEL-CR609-2.24

40
44