



NOT FOR CONSTRUCTION

PROJECT NUMBER: 004
 DATE: 04/11/16
 PROJECT STATUS: DS-BT

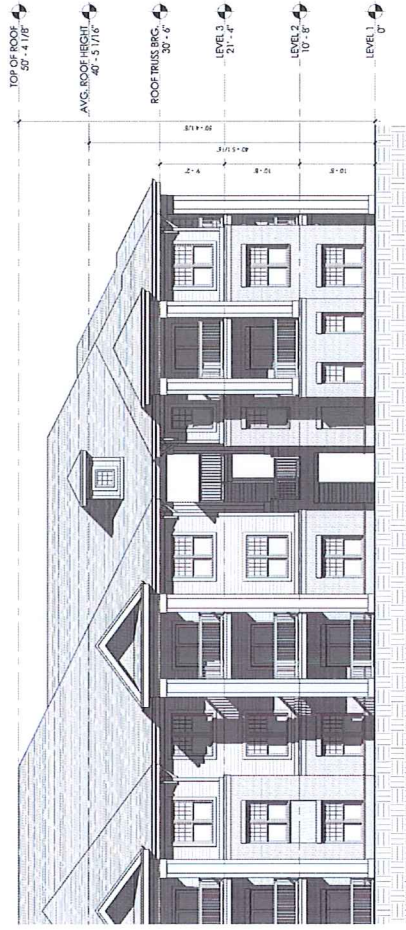


BUILDING ELEVATIONS

PRELIMINARY NOT FOR CONSTRUCTION

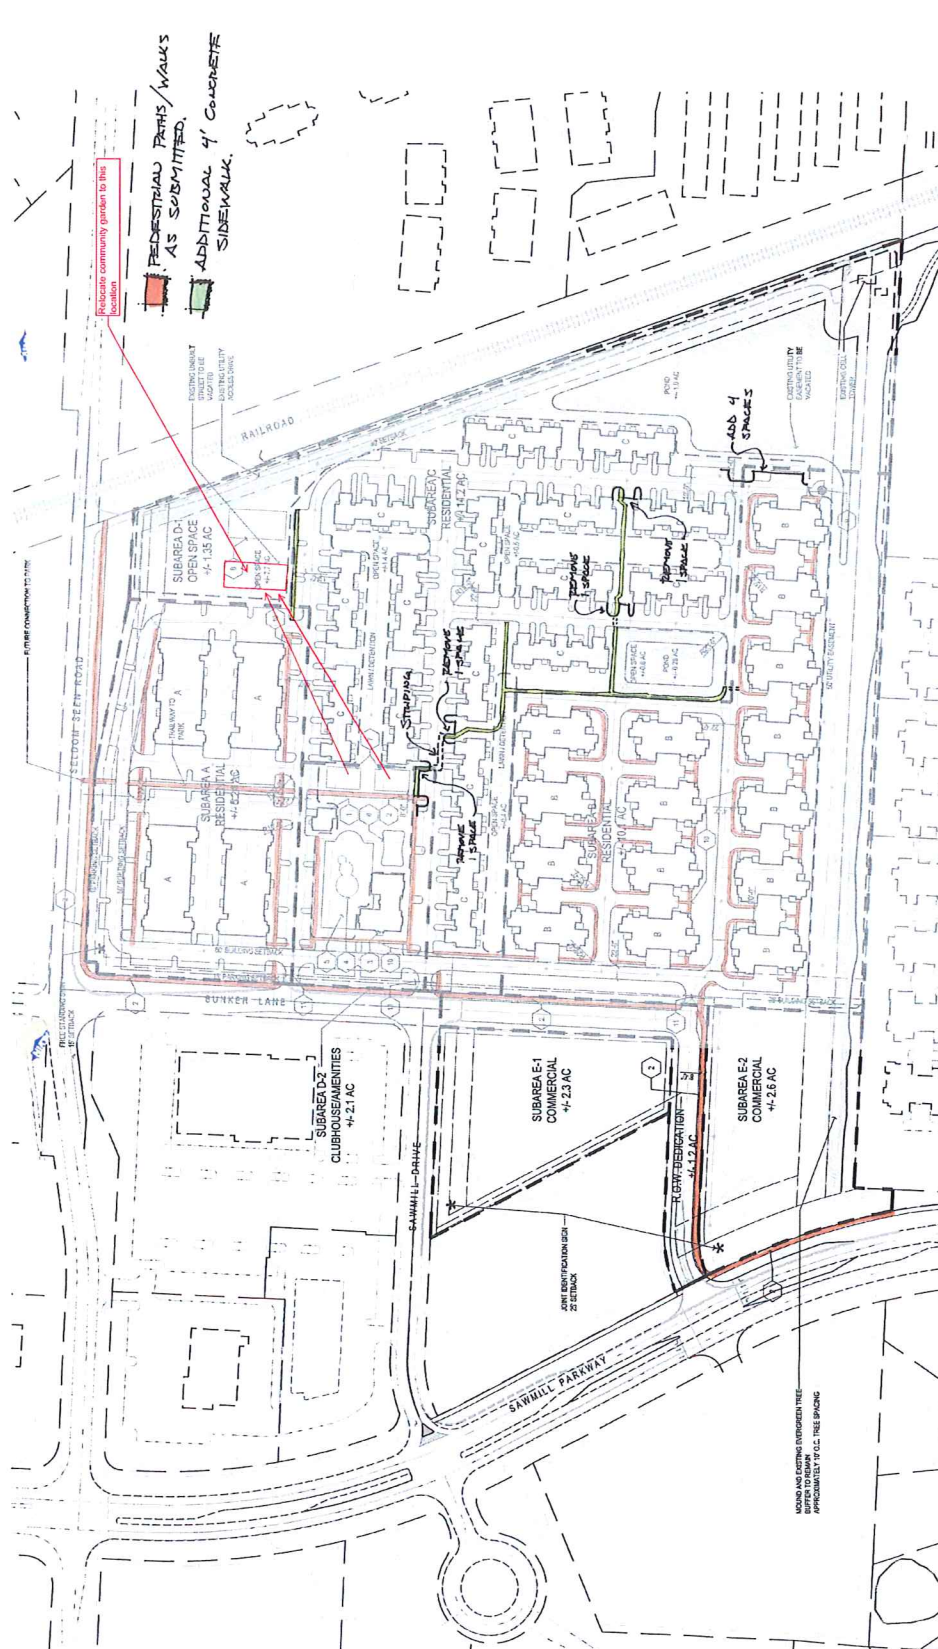

 PEDESTRIAN PATHS/WALKS AS SUBMITTED.
 ADDITIONAL 4' CONCRETE SIDEWALK.

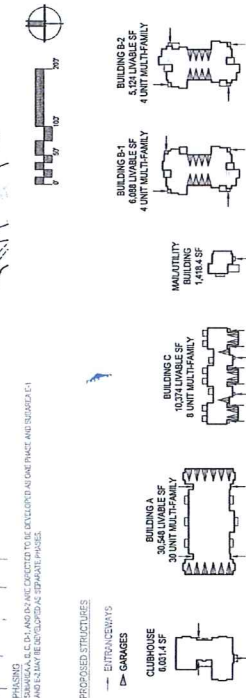

CODED NOTES

1	COMBINED MULTI-UNIT COMPOUND BUILDING
2	W/SPRINKLER SYSTEM
3	W/STAIRS
4	POOL
5	INDENTMENT SPACE
6	PUTTING GREEN
7	COMMUNITY GARDEN
8	DOG PARK
9	GAZEBOPATIO
10	4' CONCRETE SIDEWALK (C/S)
11	DRIVE GATE

SUBAREA-SITE DATA




PLAN
 Scale: 1" = 100'-0"