

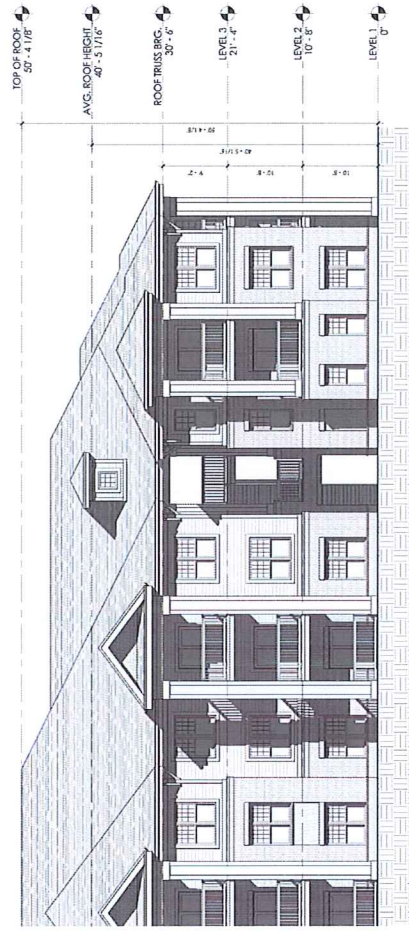


NOT FOR CONSTRUCTION

PROJECT NUMBER: 004
 DATE: 04/11/16
 PROJECT STATUS: DS-BT

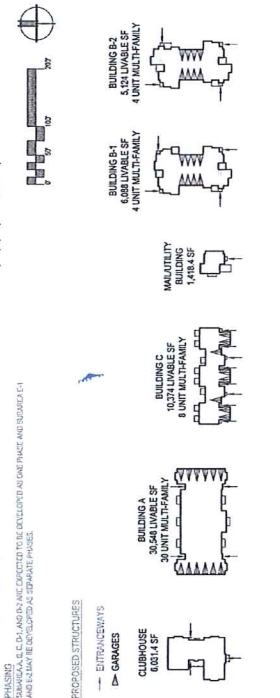

BUILDING ELEVATIONS

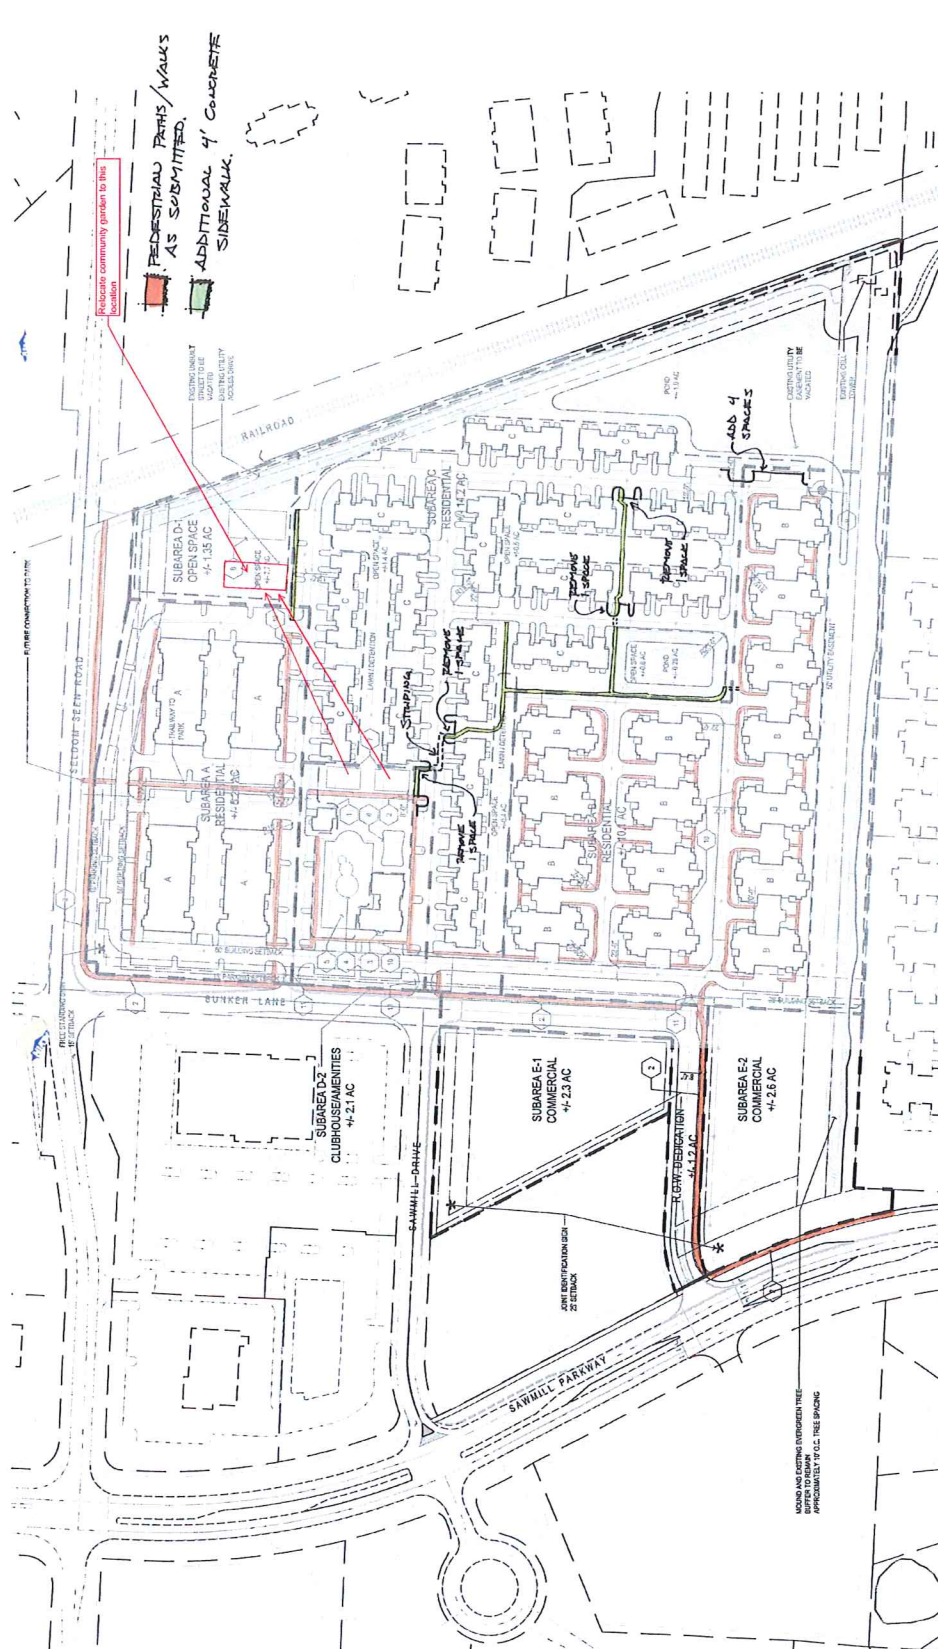

CODED NOTES

1	COMBINED MULTI-UNIT COMPOUND BUILDING
2	FORMAL USE PAVING (F)
3	POOL
4	INDENTMENT SPACE
5	PUTTING GREEN
6	COMMUNITY GARDEN
7	DOG PARK
8	GAZEBOPATIO
9	4' CONCRETE SIDEWALK (TYP)
10	DRIVE GATE

SUBAREA-SITE DATA




PLAN
 Scale: 1" = 100'-0"


