


**CITY OF POWELL  
Ordinance 2017-27  
Exhibit A**

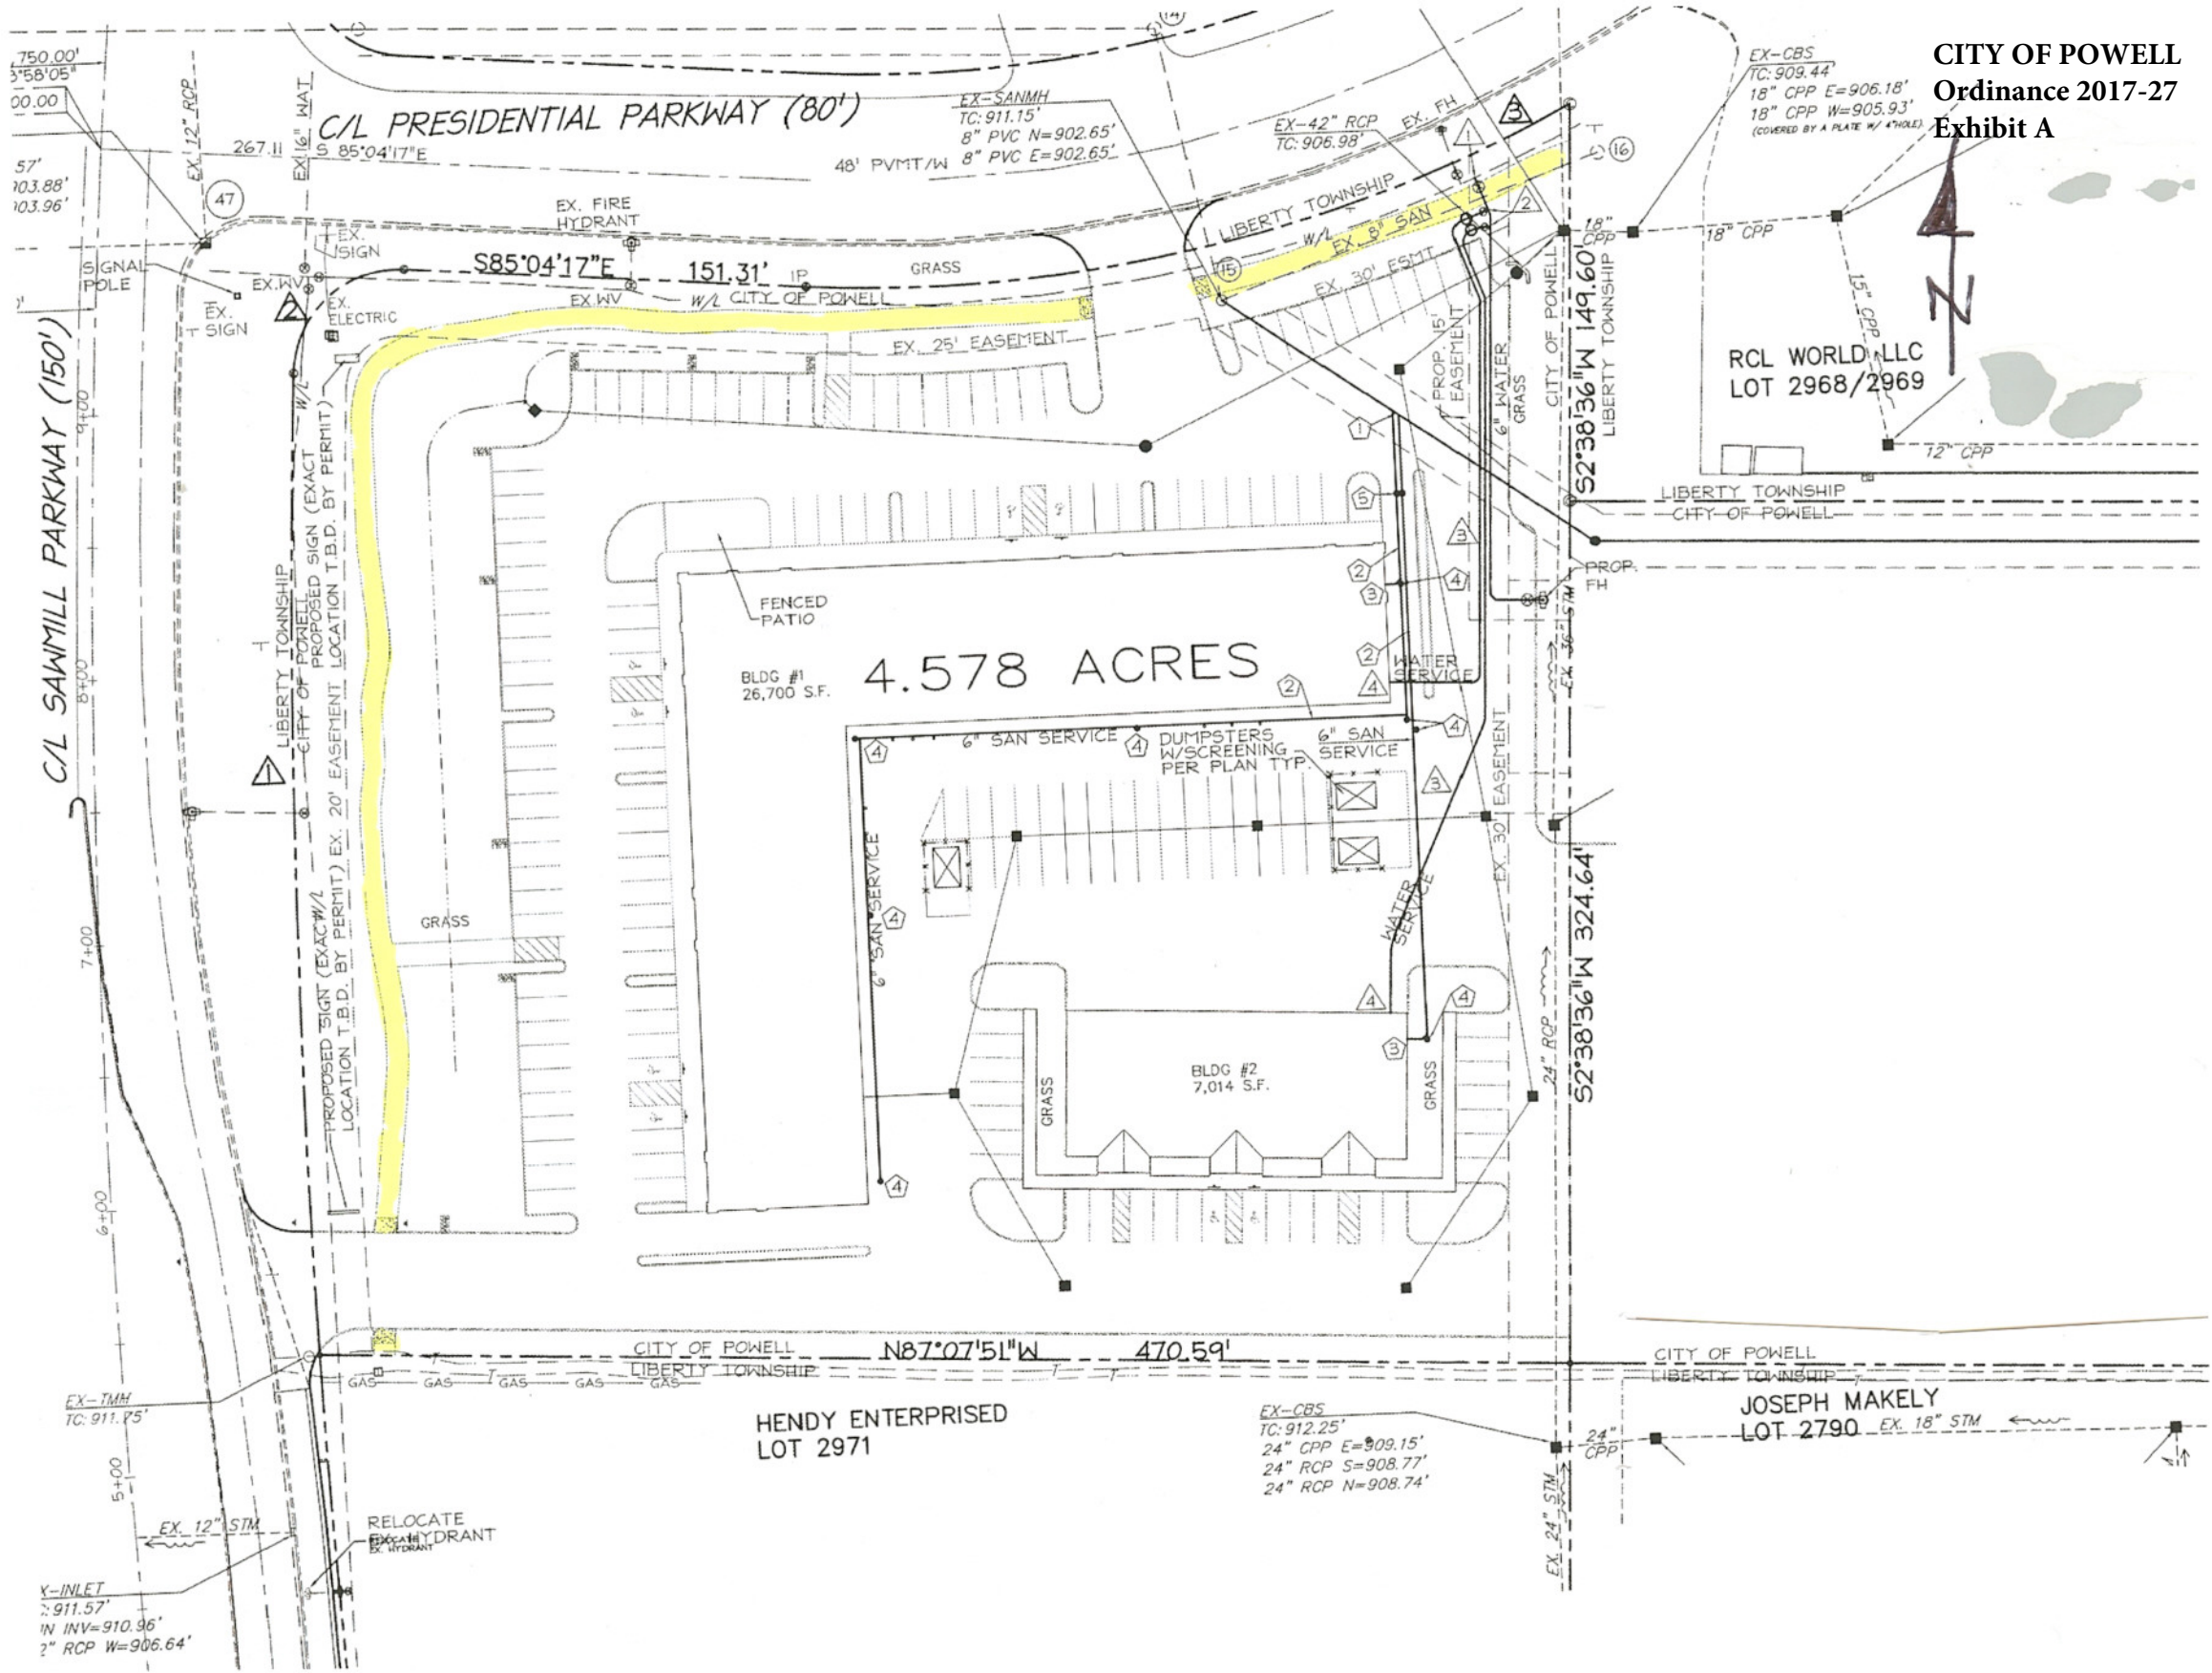

C/L SAWMILL PARKWAY (150')

750.00'  
3°58'05"  
00.00'

57'  
103.88'  
103.96'

7+00

6+00

5+00






EX-TMH  
TC: 911.75'

EX-12" STM

EX-12" RCP

EX-16" MAT





X-INLET  
TC: 911.57'  
1" INV=910.96'  
2" RCP W=906.64'

EX-SIGNAL POLE

EX-SIGN

EX-ELECTRIC

EX-FIRE HYDRANT

EX-WV




